


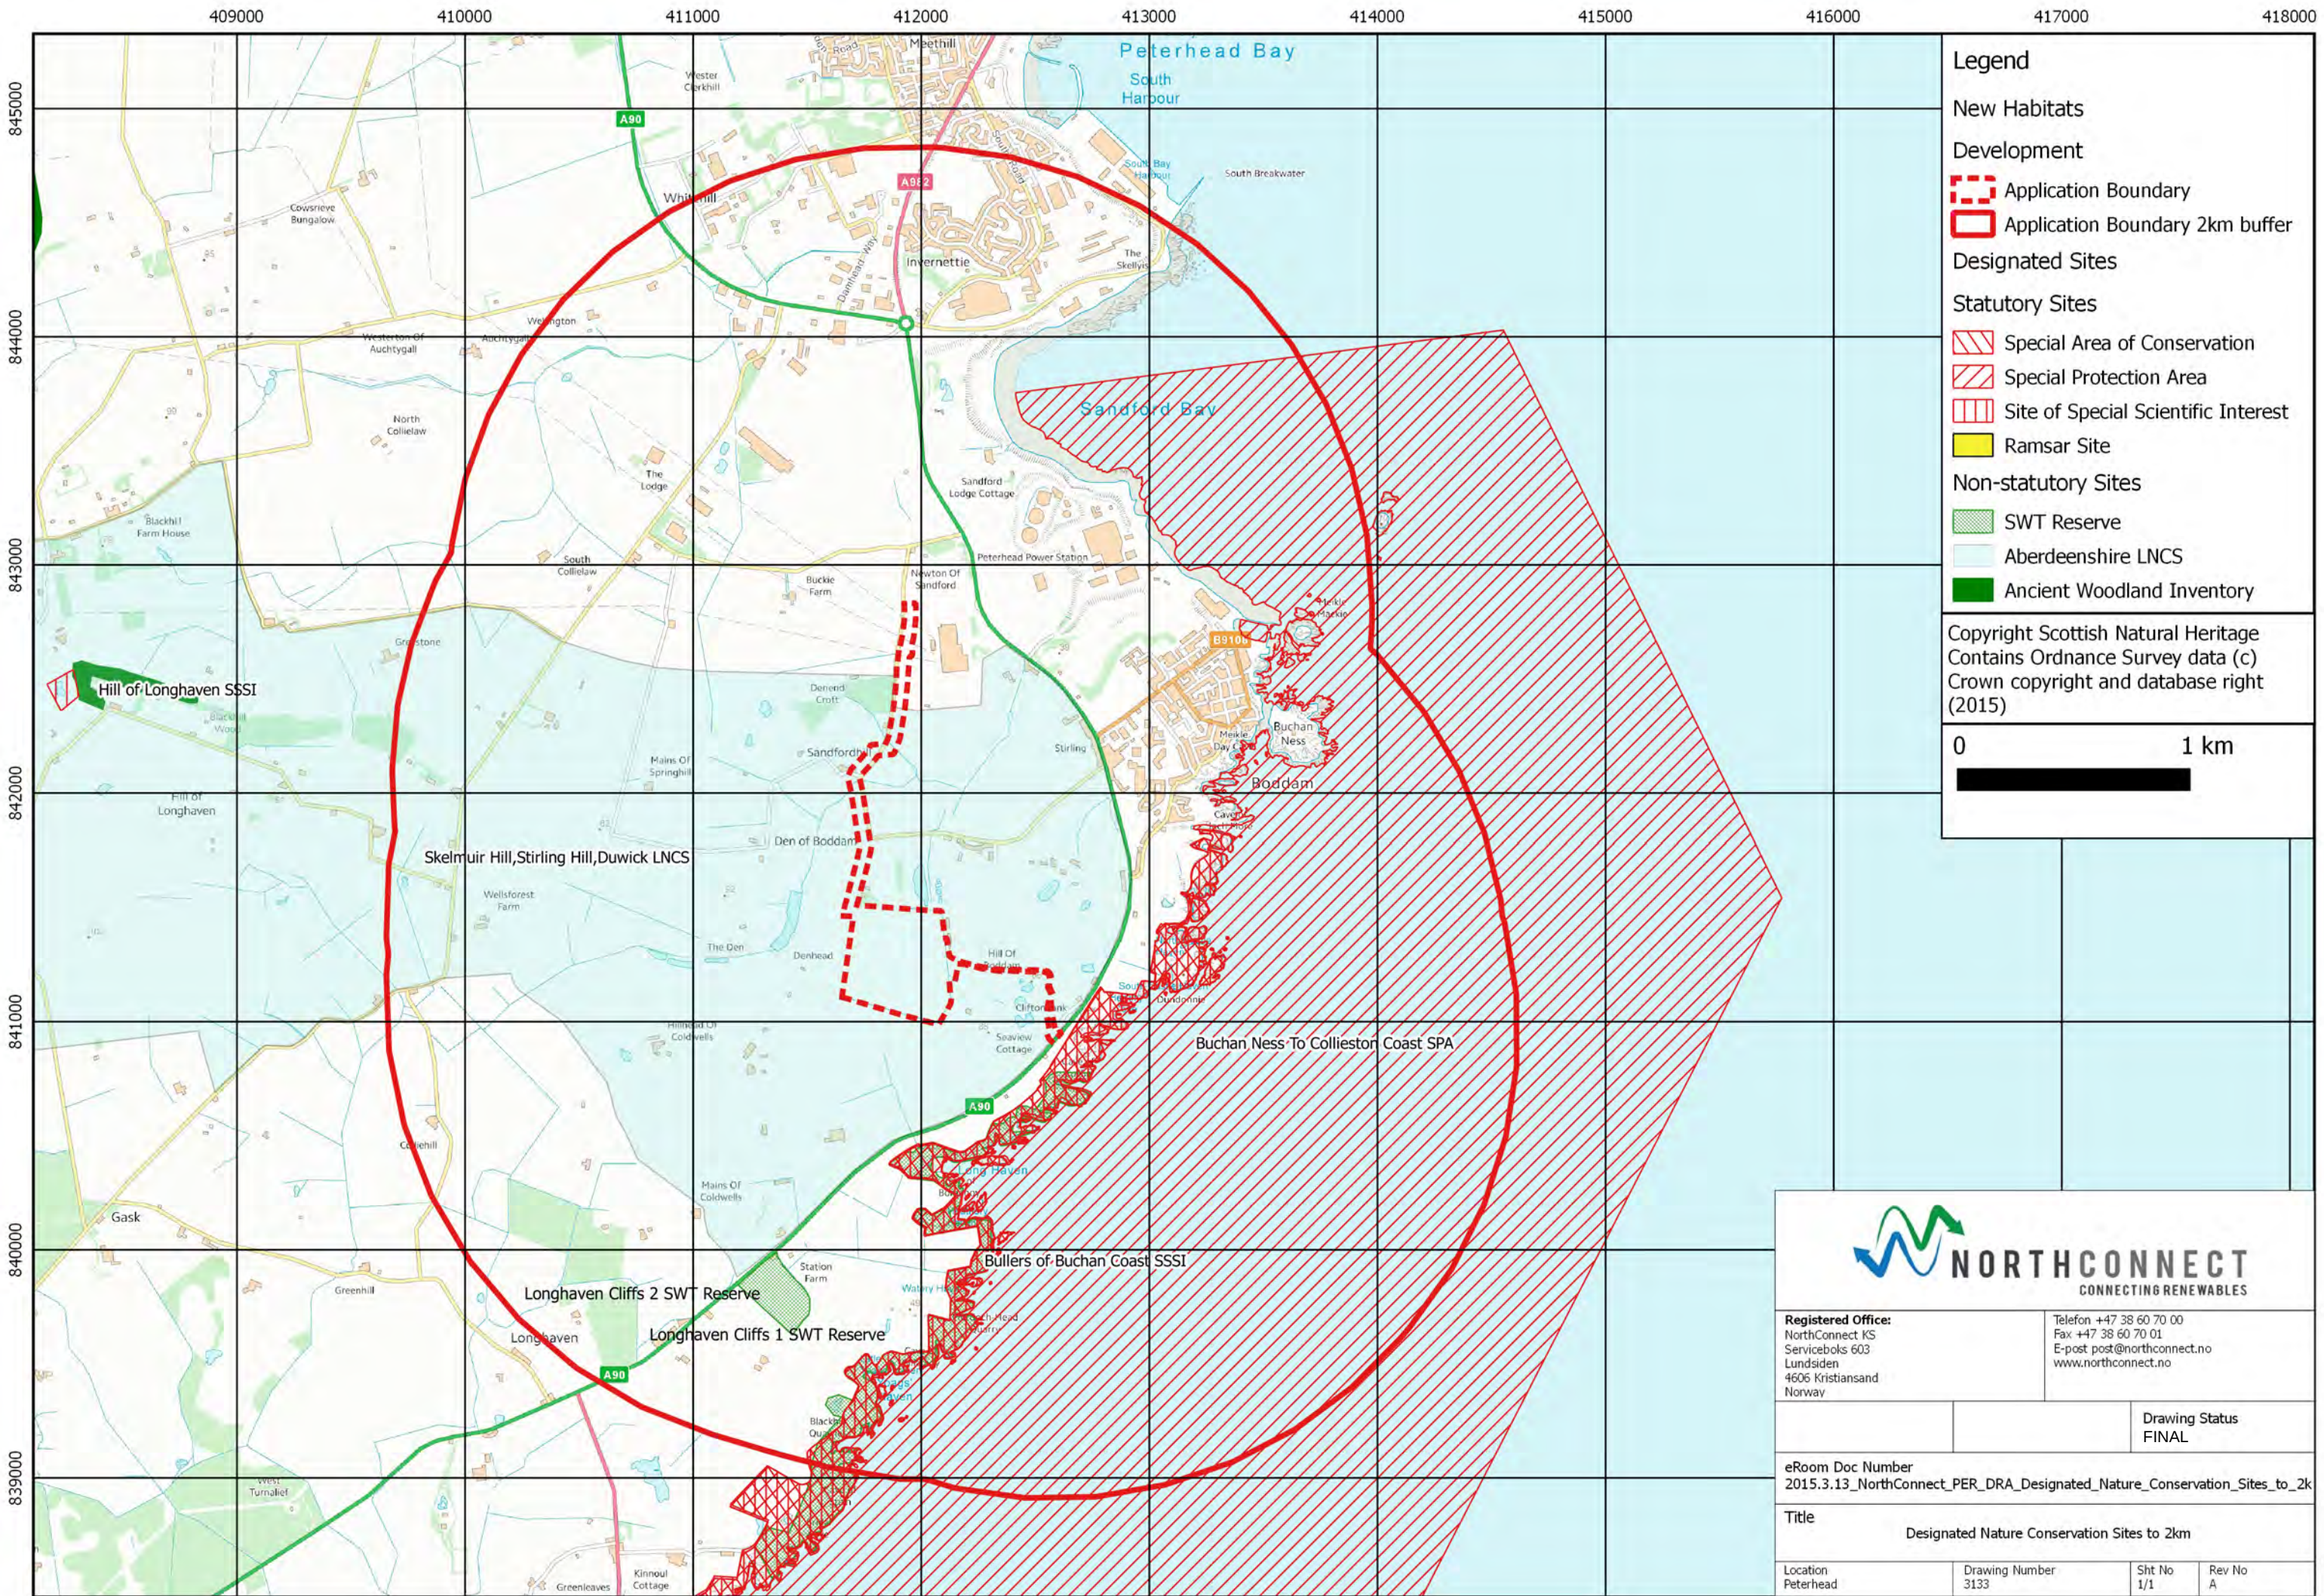

Legend

New Habitats

Development

Application Boundary

Application Boundary 2km buffer

Designated Sites

Statutory Sites

Special Area of Conservation

Special Protection Area

Site of Special Scientific Interest

Ramsar Site

Non-statutory Sites


SWT Reserve

Aberdeenshire LNCS

Ancient Woodland Inventory

Copyright Scottish Natural Heritage
Contains Ordnance Survey data (c)
Crown copyright and database right
(2015)

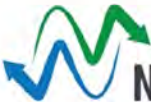

**NORTHCONNECT**
CONNECTING RENEWABLES

Registered Office:
NorthConnect KS
Serviceboks 603
Lundsiden
4606 Kristiansand
Norway

Telefon +47 38 60 70 00
Fax +47 38 60 70 01
E-post post@northconnect.no
www.northconnect.no

Drawing Status
FINAL

eRoom Doc Number
2015.3.13_NorthConnect_PER_DRA_Designated_Nature_Conservation_Sites_to_2k


Title
Designated Nature Conservation Sites to 2km

Location
Peterhead

Drawing Number
3133

Sht No
1/1

Rev No
A

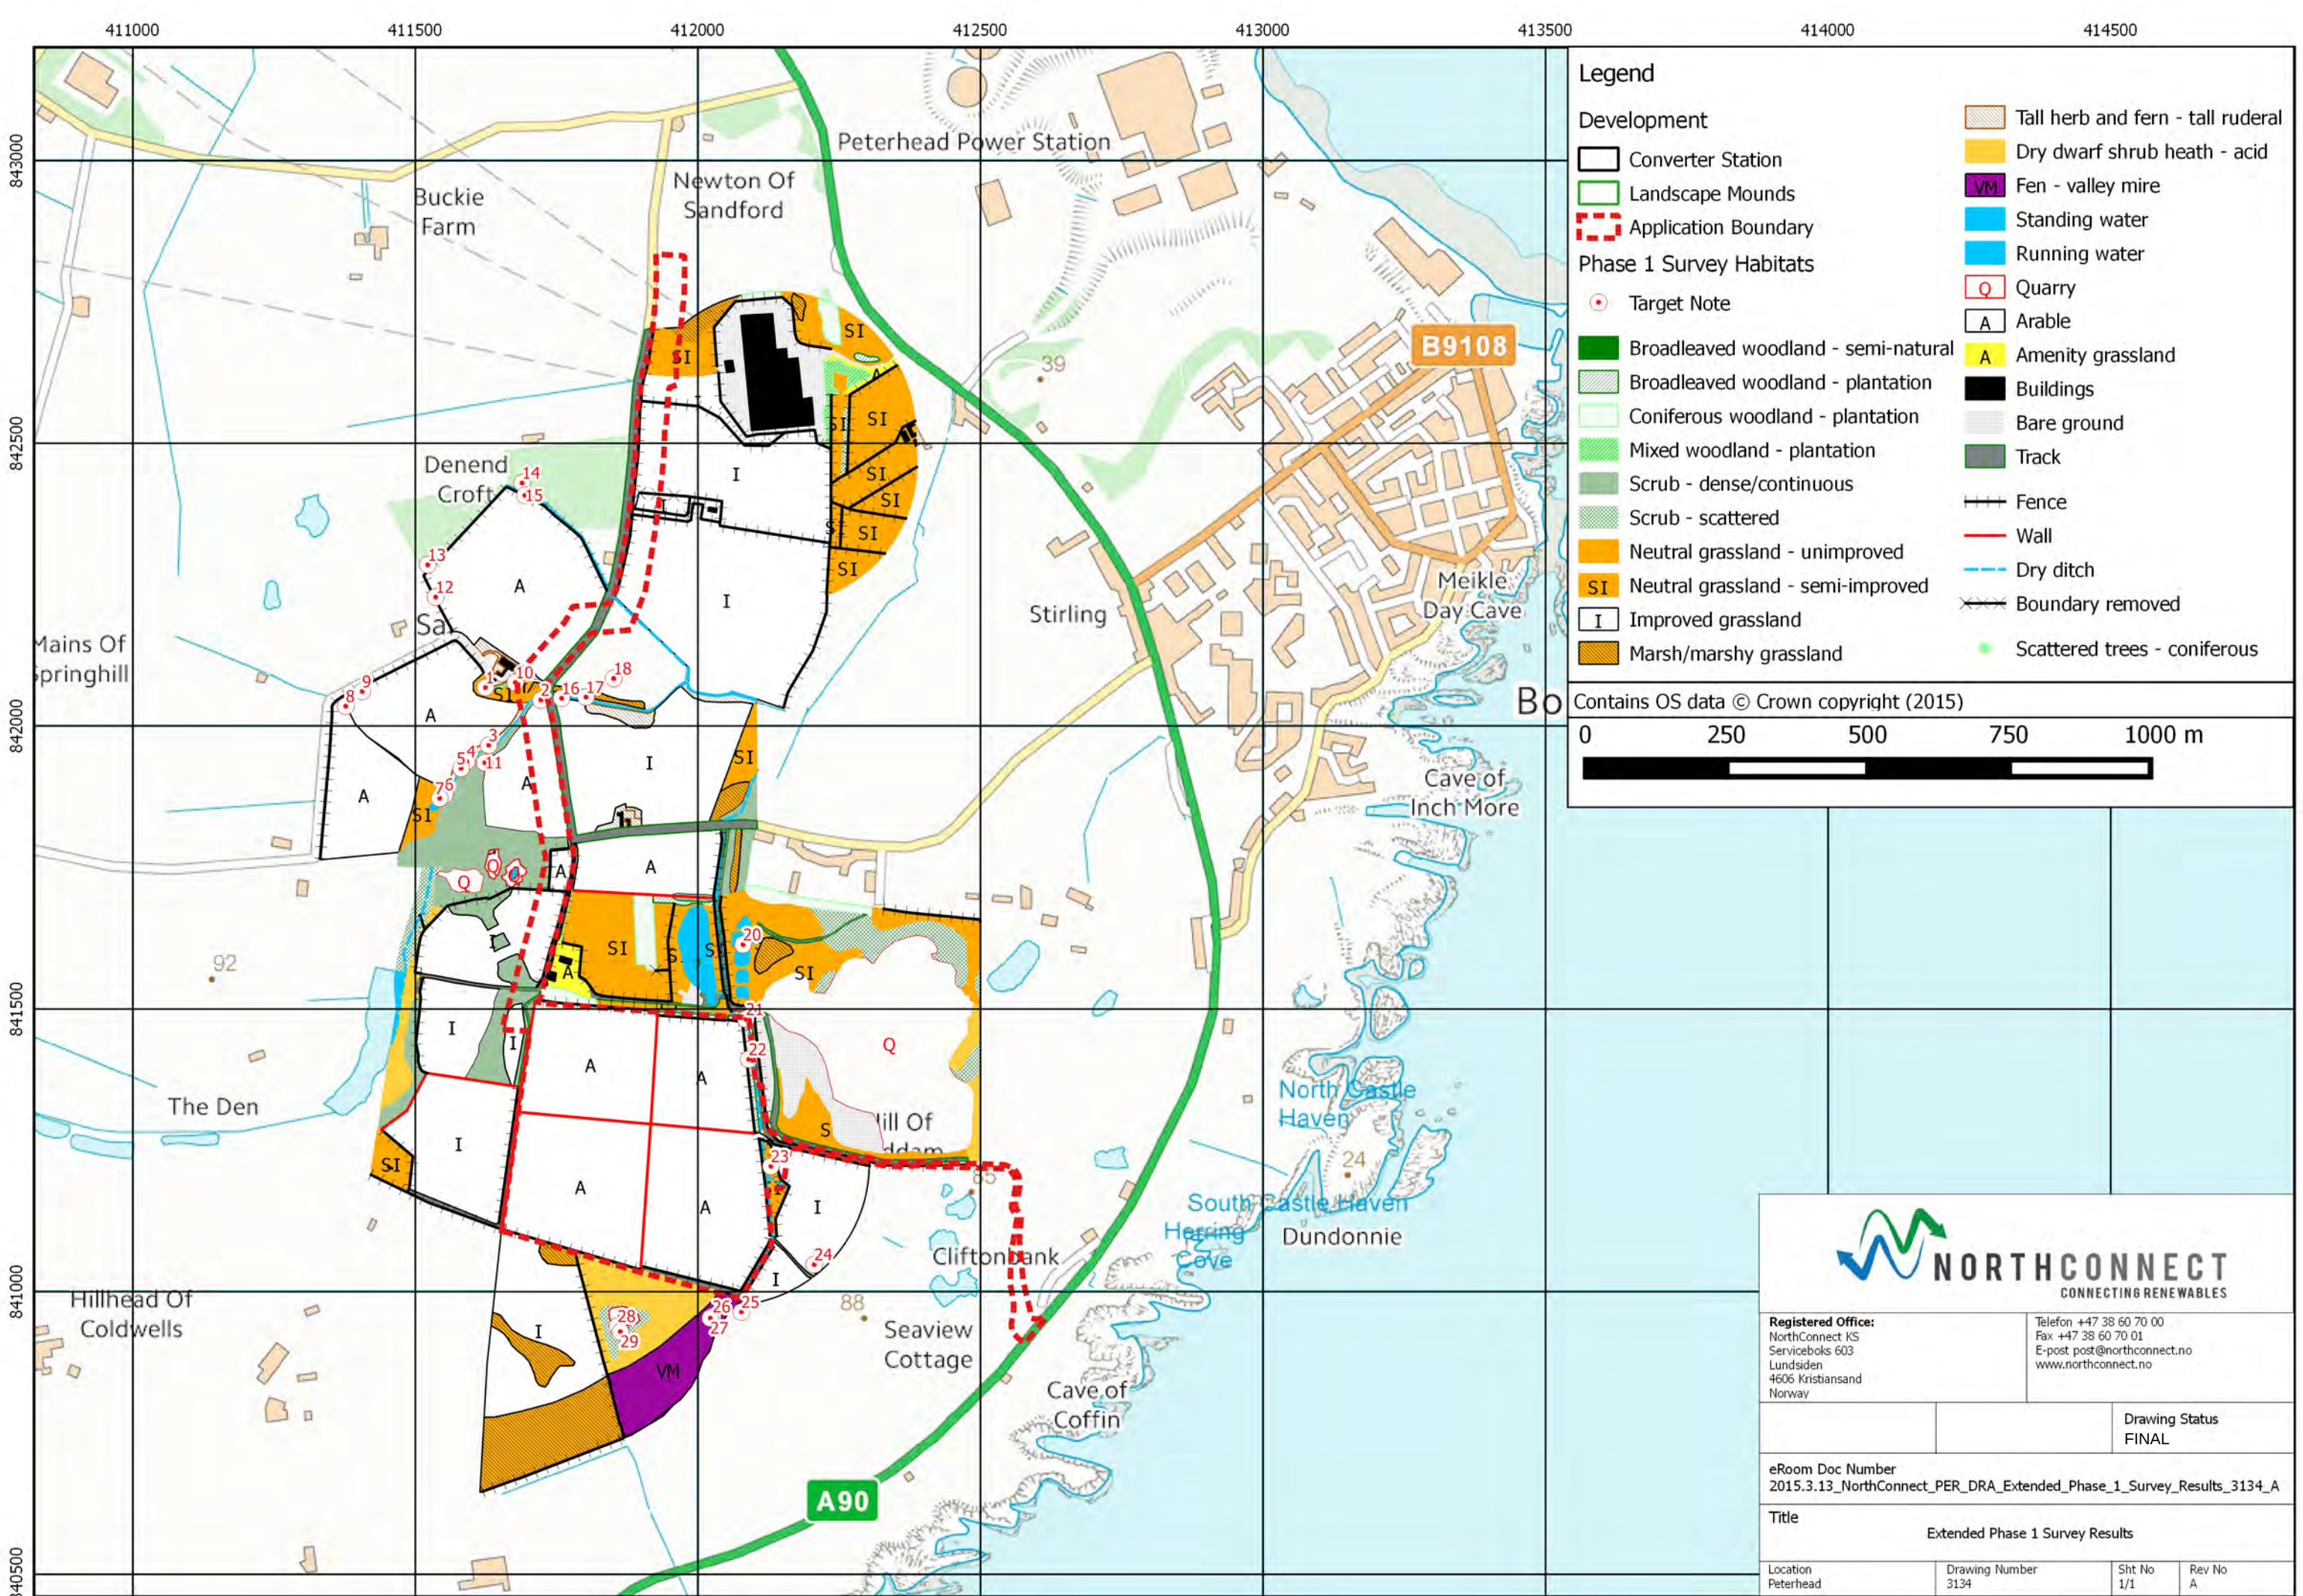

Legend

Development


- Converter Station
- Landscape Mounds
- Application Boundary

Phase 1 Survey Habitats

- Target Note
- Broadleaved woodland - semi-natural
- Broadleaved woodland - plantation
- Coniferous woodland - plantation
- Mixed woodland - plantation
- Scrub - dense/continuous
- Scrub - scattered
- Neutral grassland - unimproved
- Neutral grassland - semi-improved
- Improved grassland
- Marsh/marshy grassland

- Tall herb and fern - tall ruderal
- Dry dwarf shrub heath - acid
- Fen - valley mire
- Standing water
- Running water
- Quarry
- Arable
- Amenity grassland
- Buildings
- Bare ground
- Track
- Fence
- Wall
- Dry ditch
- Boundary removed
- Scattered trees - coniferous

Contains OS data © Crown copyright (2015)

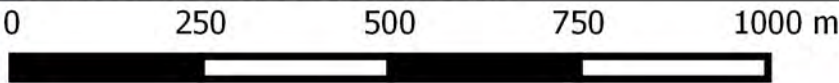

Registered Office:

NorthConnect KS
Serviceboks 603
Lundsiden
4606 Kristiansand
Norway


Telefon +47 38 60 70 00
Fax +47 38 60 70 01
E-post post@northconnect.no
www.northconnect.no


Drawing Status
FINAL

eRoom Doc Number
2015.3.13_NorthConnect_PER_DRA_Extended_Phase_1_Survey_Results_3134_A

Title
Extended Phase 1 Survey Results

Location Peterhead	Drawing Number 3134	Sht No 1/1	Rev No A
-----------------------	------------------------	---------------	-------------

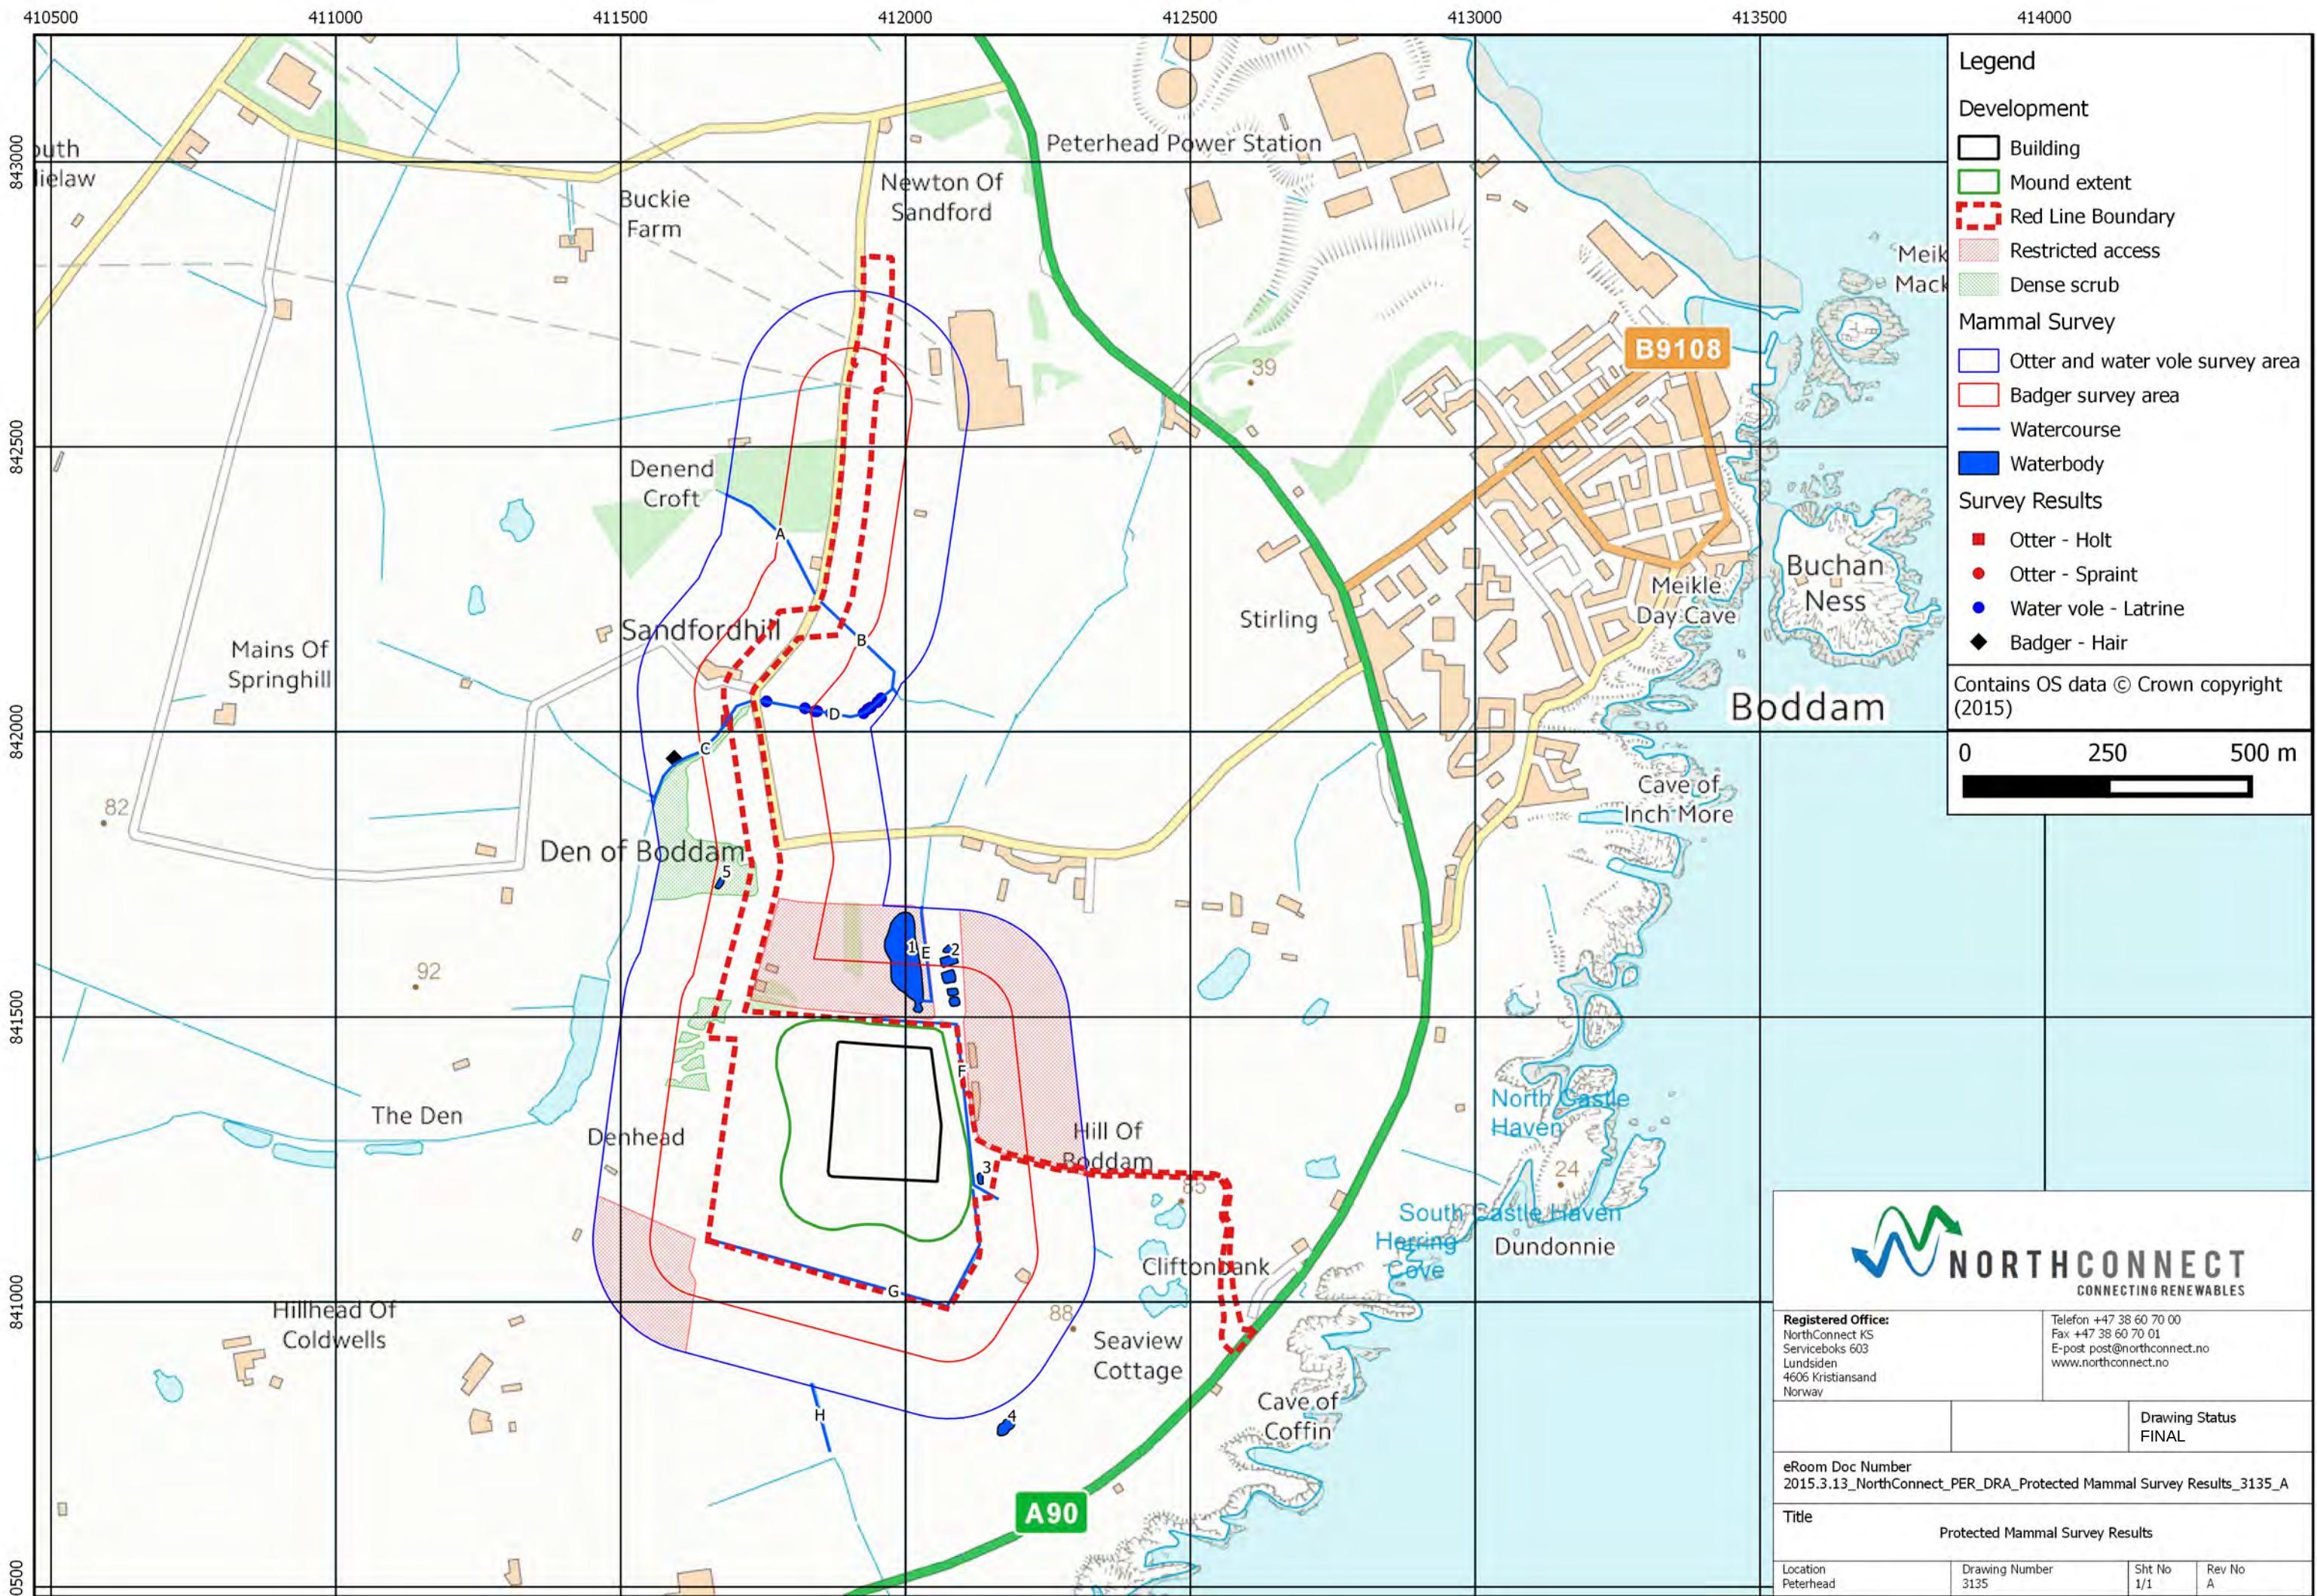

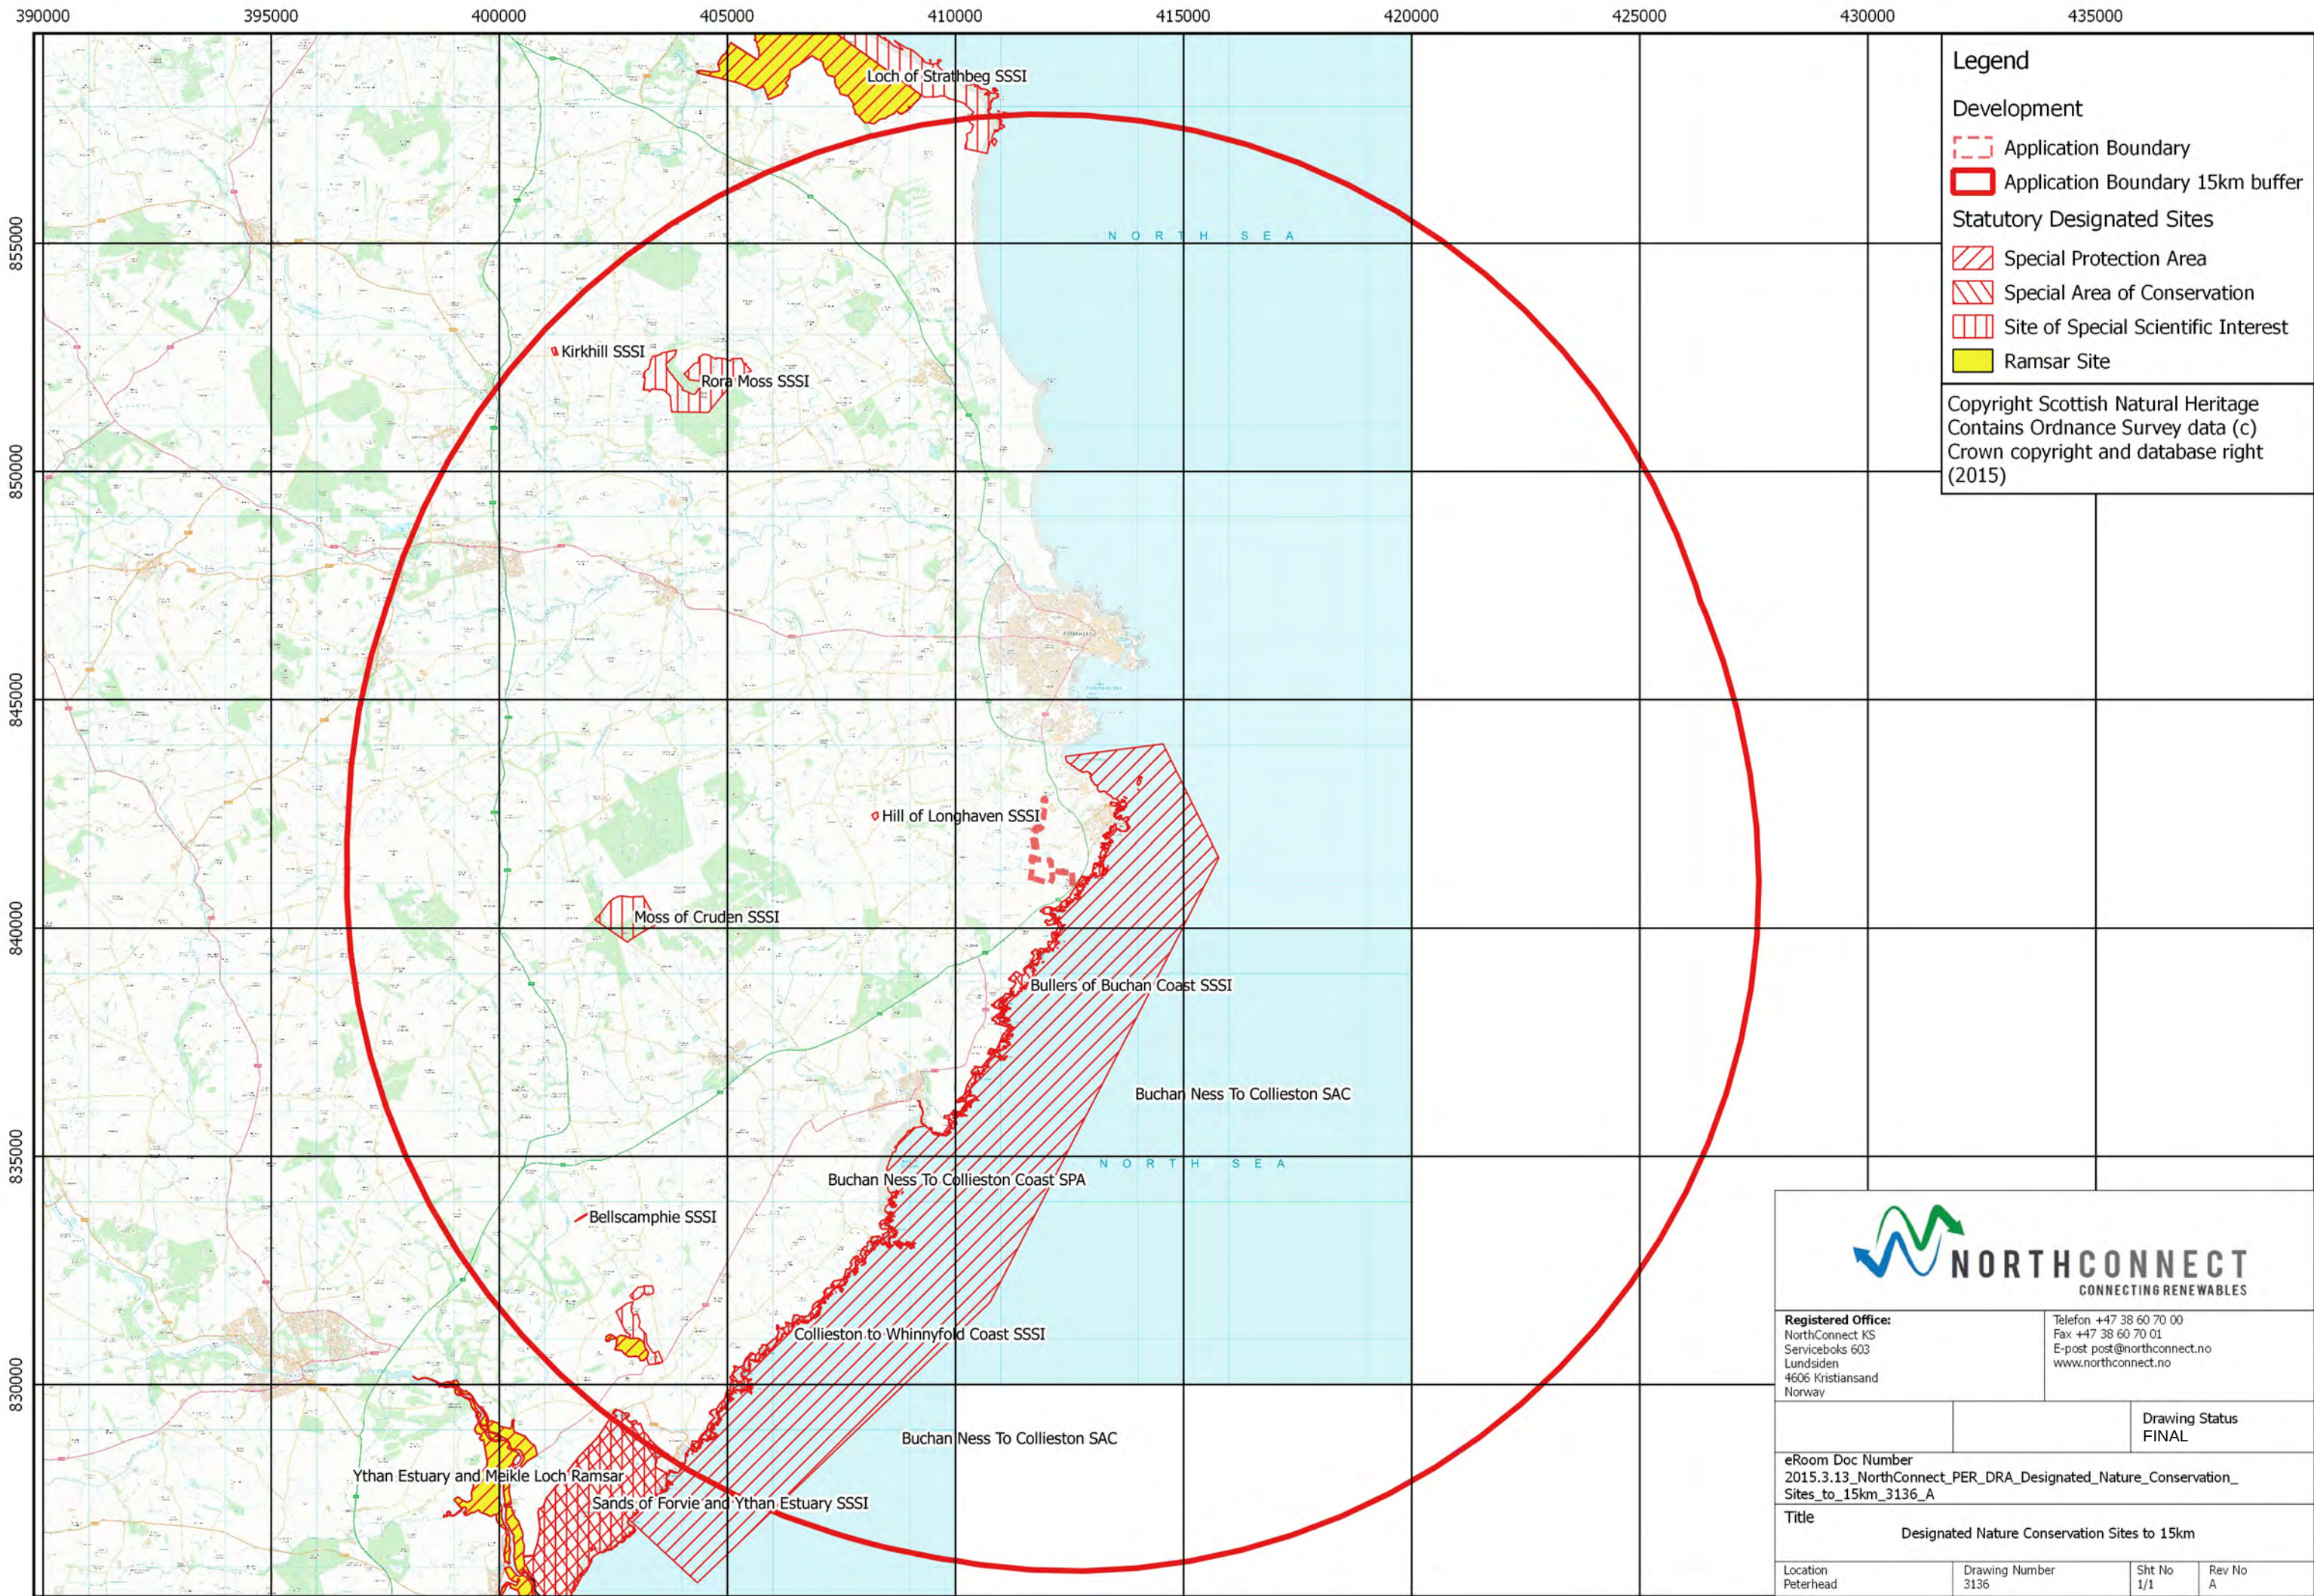

411500

412000

412500

413000

Legend

Application Boundary

Survey Area

BBS 2014 Key Species

Present (non-breeding)

Confirmed

Possible

Probable

Contains OS data © Crown copyright (2015)

0 150 300 m

BO - Barn owl
GO - Goldfinch
HS - House sparrow
L - Lapwing
LI - Linnet
RB - Reed bunting
S - Skylark
SW - Sedge warbler
TS - Tree sparrow
WH - Common whitethroat
Y - Yellowhammer

Stirling



Registered Office:

NorthConnect KS
Serviceboks 603
Lundsiden
4606 Kristiansand
Norway

Telefon +47 38 60 70 00
Fax +47 38 60 70 01
E-post post@northconnect.no
www.northconnect.no

Drawing Status
FINAL

eRoom Doc Number
2015.3.13_NorthConnect_PER_DRA_Breeding_Bird_Survey_Key_Species_
North_3137_A

Title
BBS Results Key Species - North

Location
Peterhead

Drawing Number
3137

Sht No
1/1

Rev No
A

411500

412000

412500

413000

Den of Boddam

Legend

Application Boundary

Survey Area

BBS 2014 Key Species

Present (non-breeding)

Confirmed

Possible

Probable

Contains OS data © Crown copyright (2015)

0 150 300 m

BO - Barn owl
GO - Goldfinch
HS - House sparrow
L - Lapwing
LI - Linnet
RB - Reed bunting
S - Skylark
SW - Sedge warbler
TS - Tree sparrow
WH - Common whitethroat
Y - Yellowhammer

The Den

Denhead

Hill Of
Boddam

Cliftonbank

Herring
CoveSeaview
Cottage

Cave of

A90



Registered Office:

NorthConnect KS
Serviceboks 603
Lundsiden
4606 Kristiansand
Norway


Telefon +47 38 60 70 00
Fax +47 38 60 70 01
E-post post@northconnect.no
www.northconnect.no


Drawing Status
FINAL

eRoom Doc Number
2015.3.13_NorthConnect_PER_DRA_Breeding_Bird_Survey_Key_Species_
South_3138_A

Title
BBS Results Key Species - South

Location Peterhead	Drawing Number 3138	Sht No 1/1	Rev No A
-----------------------	------------------------	---------------	-------------

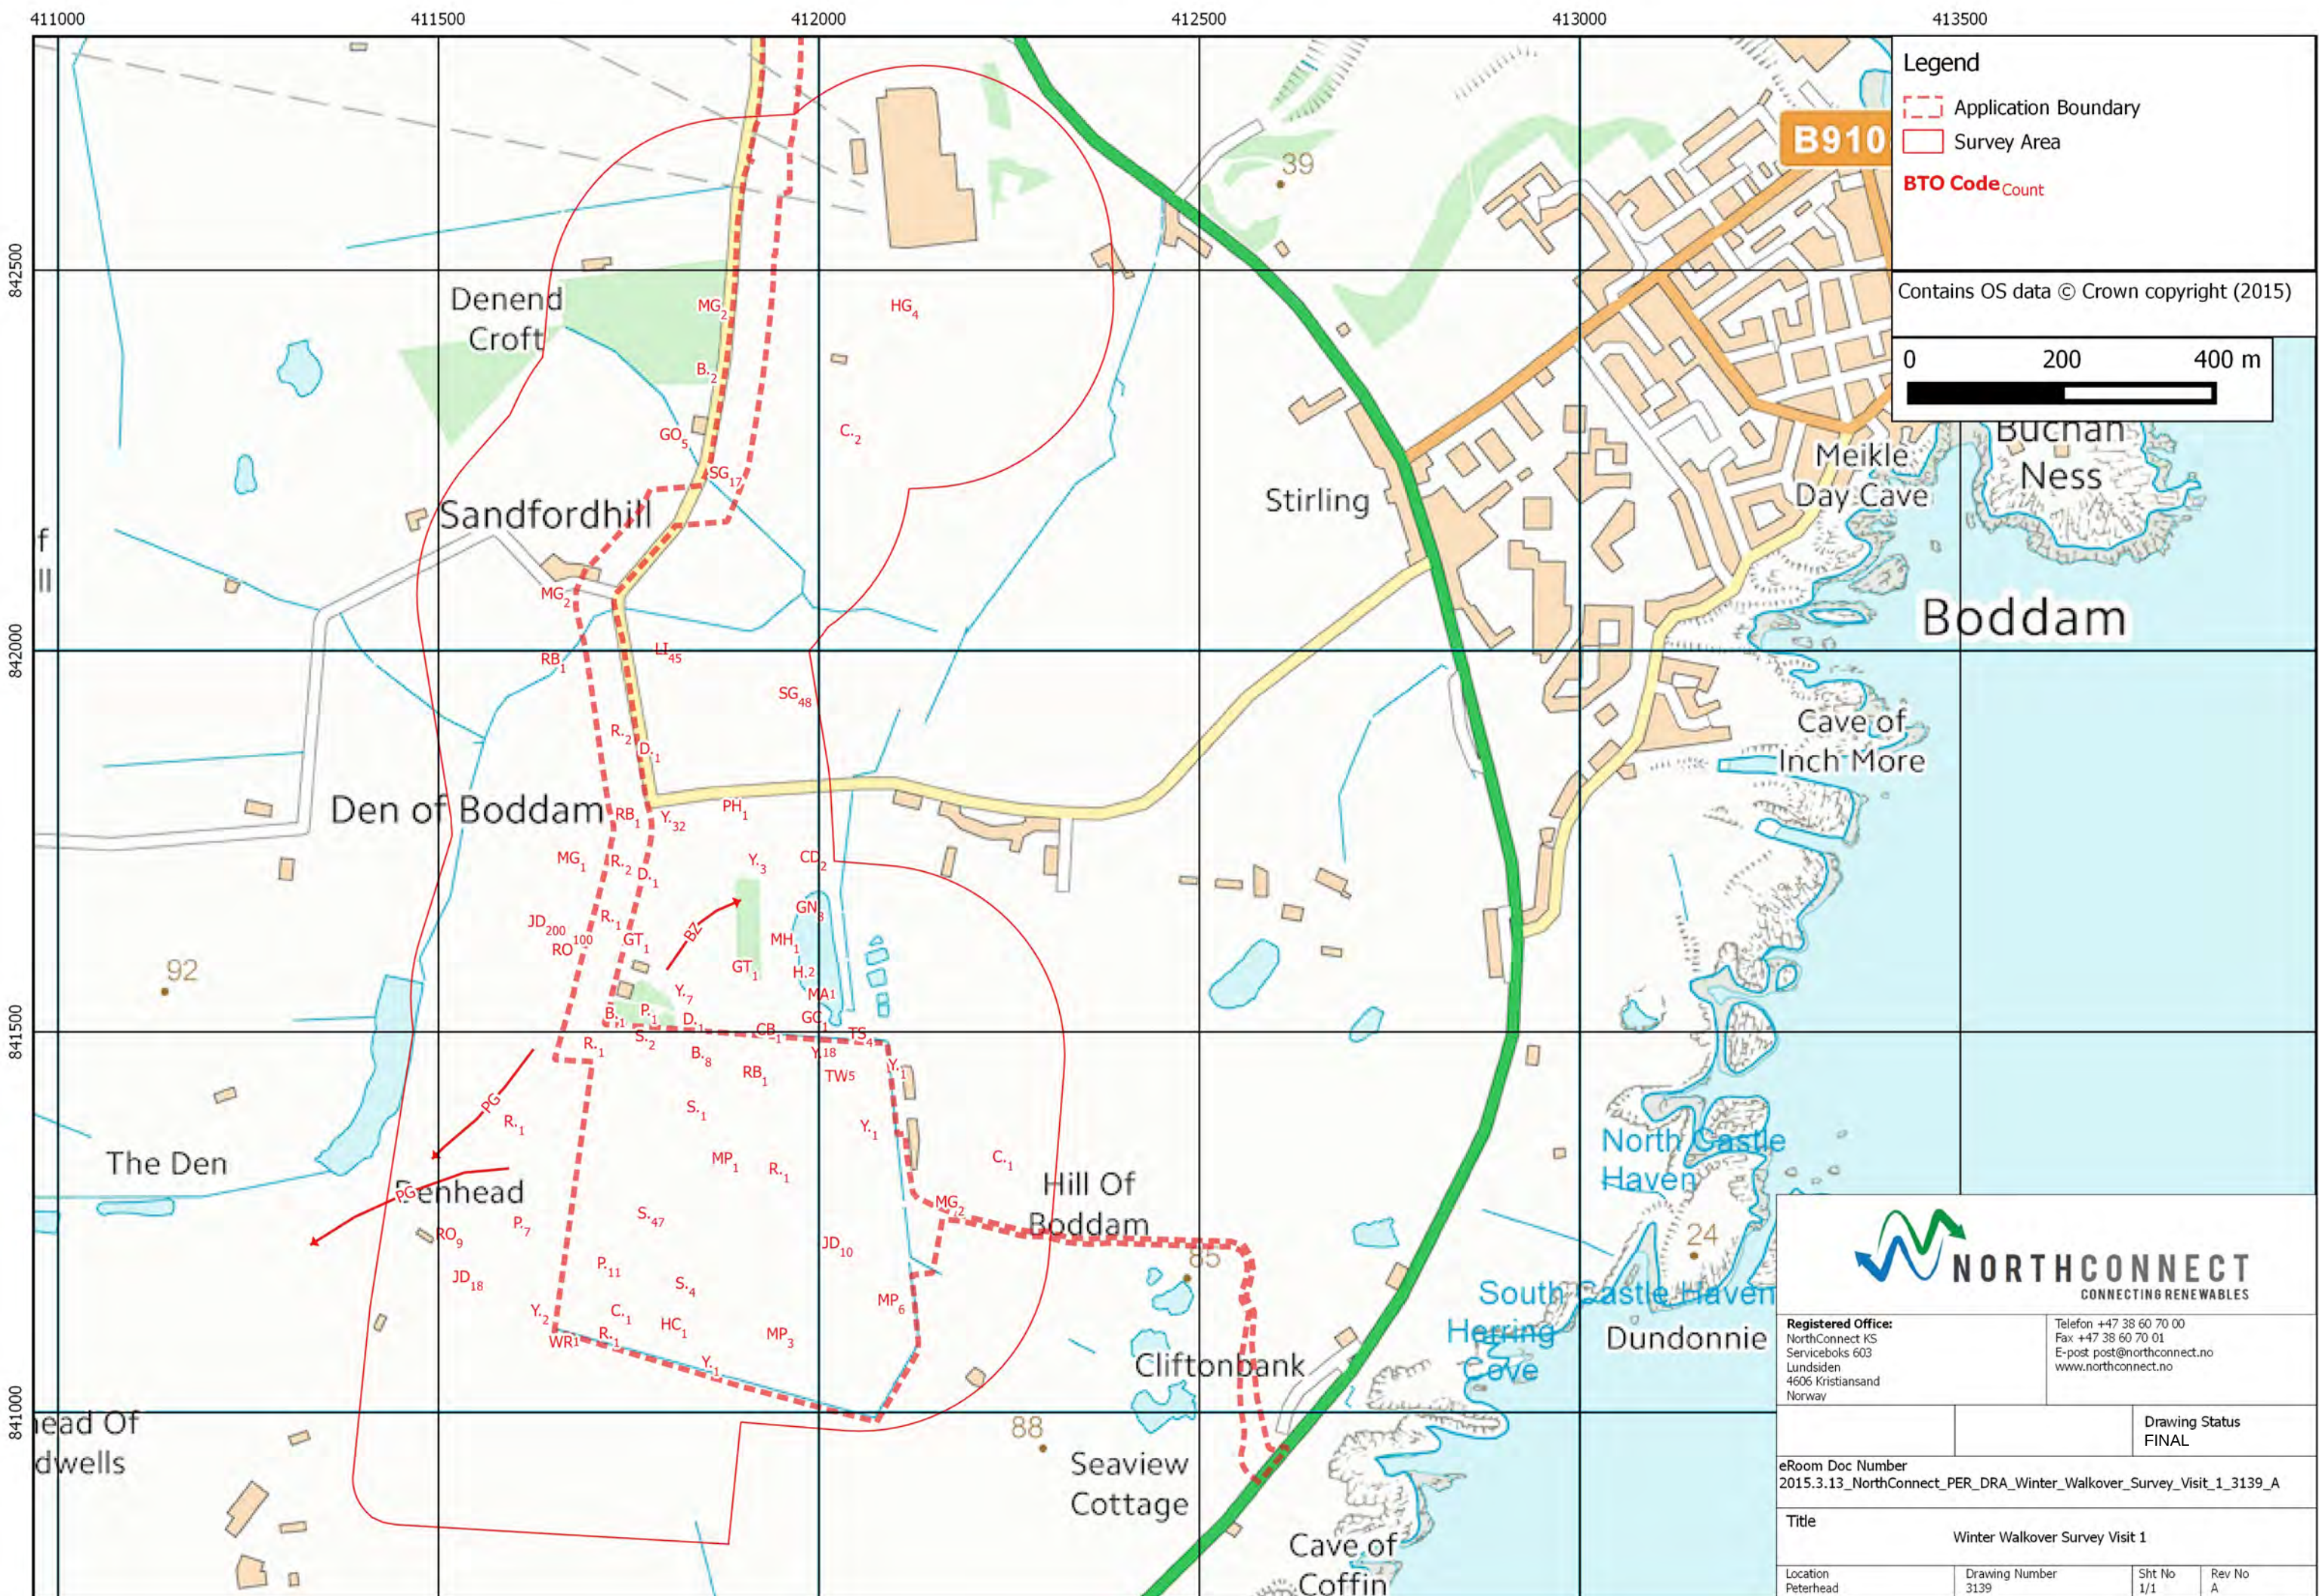

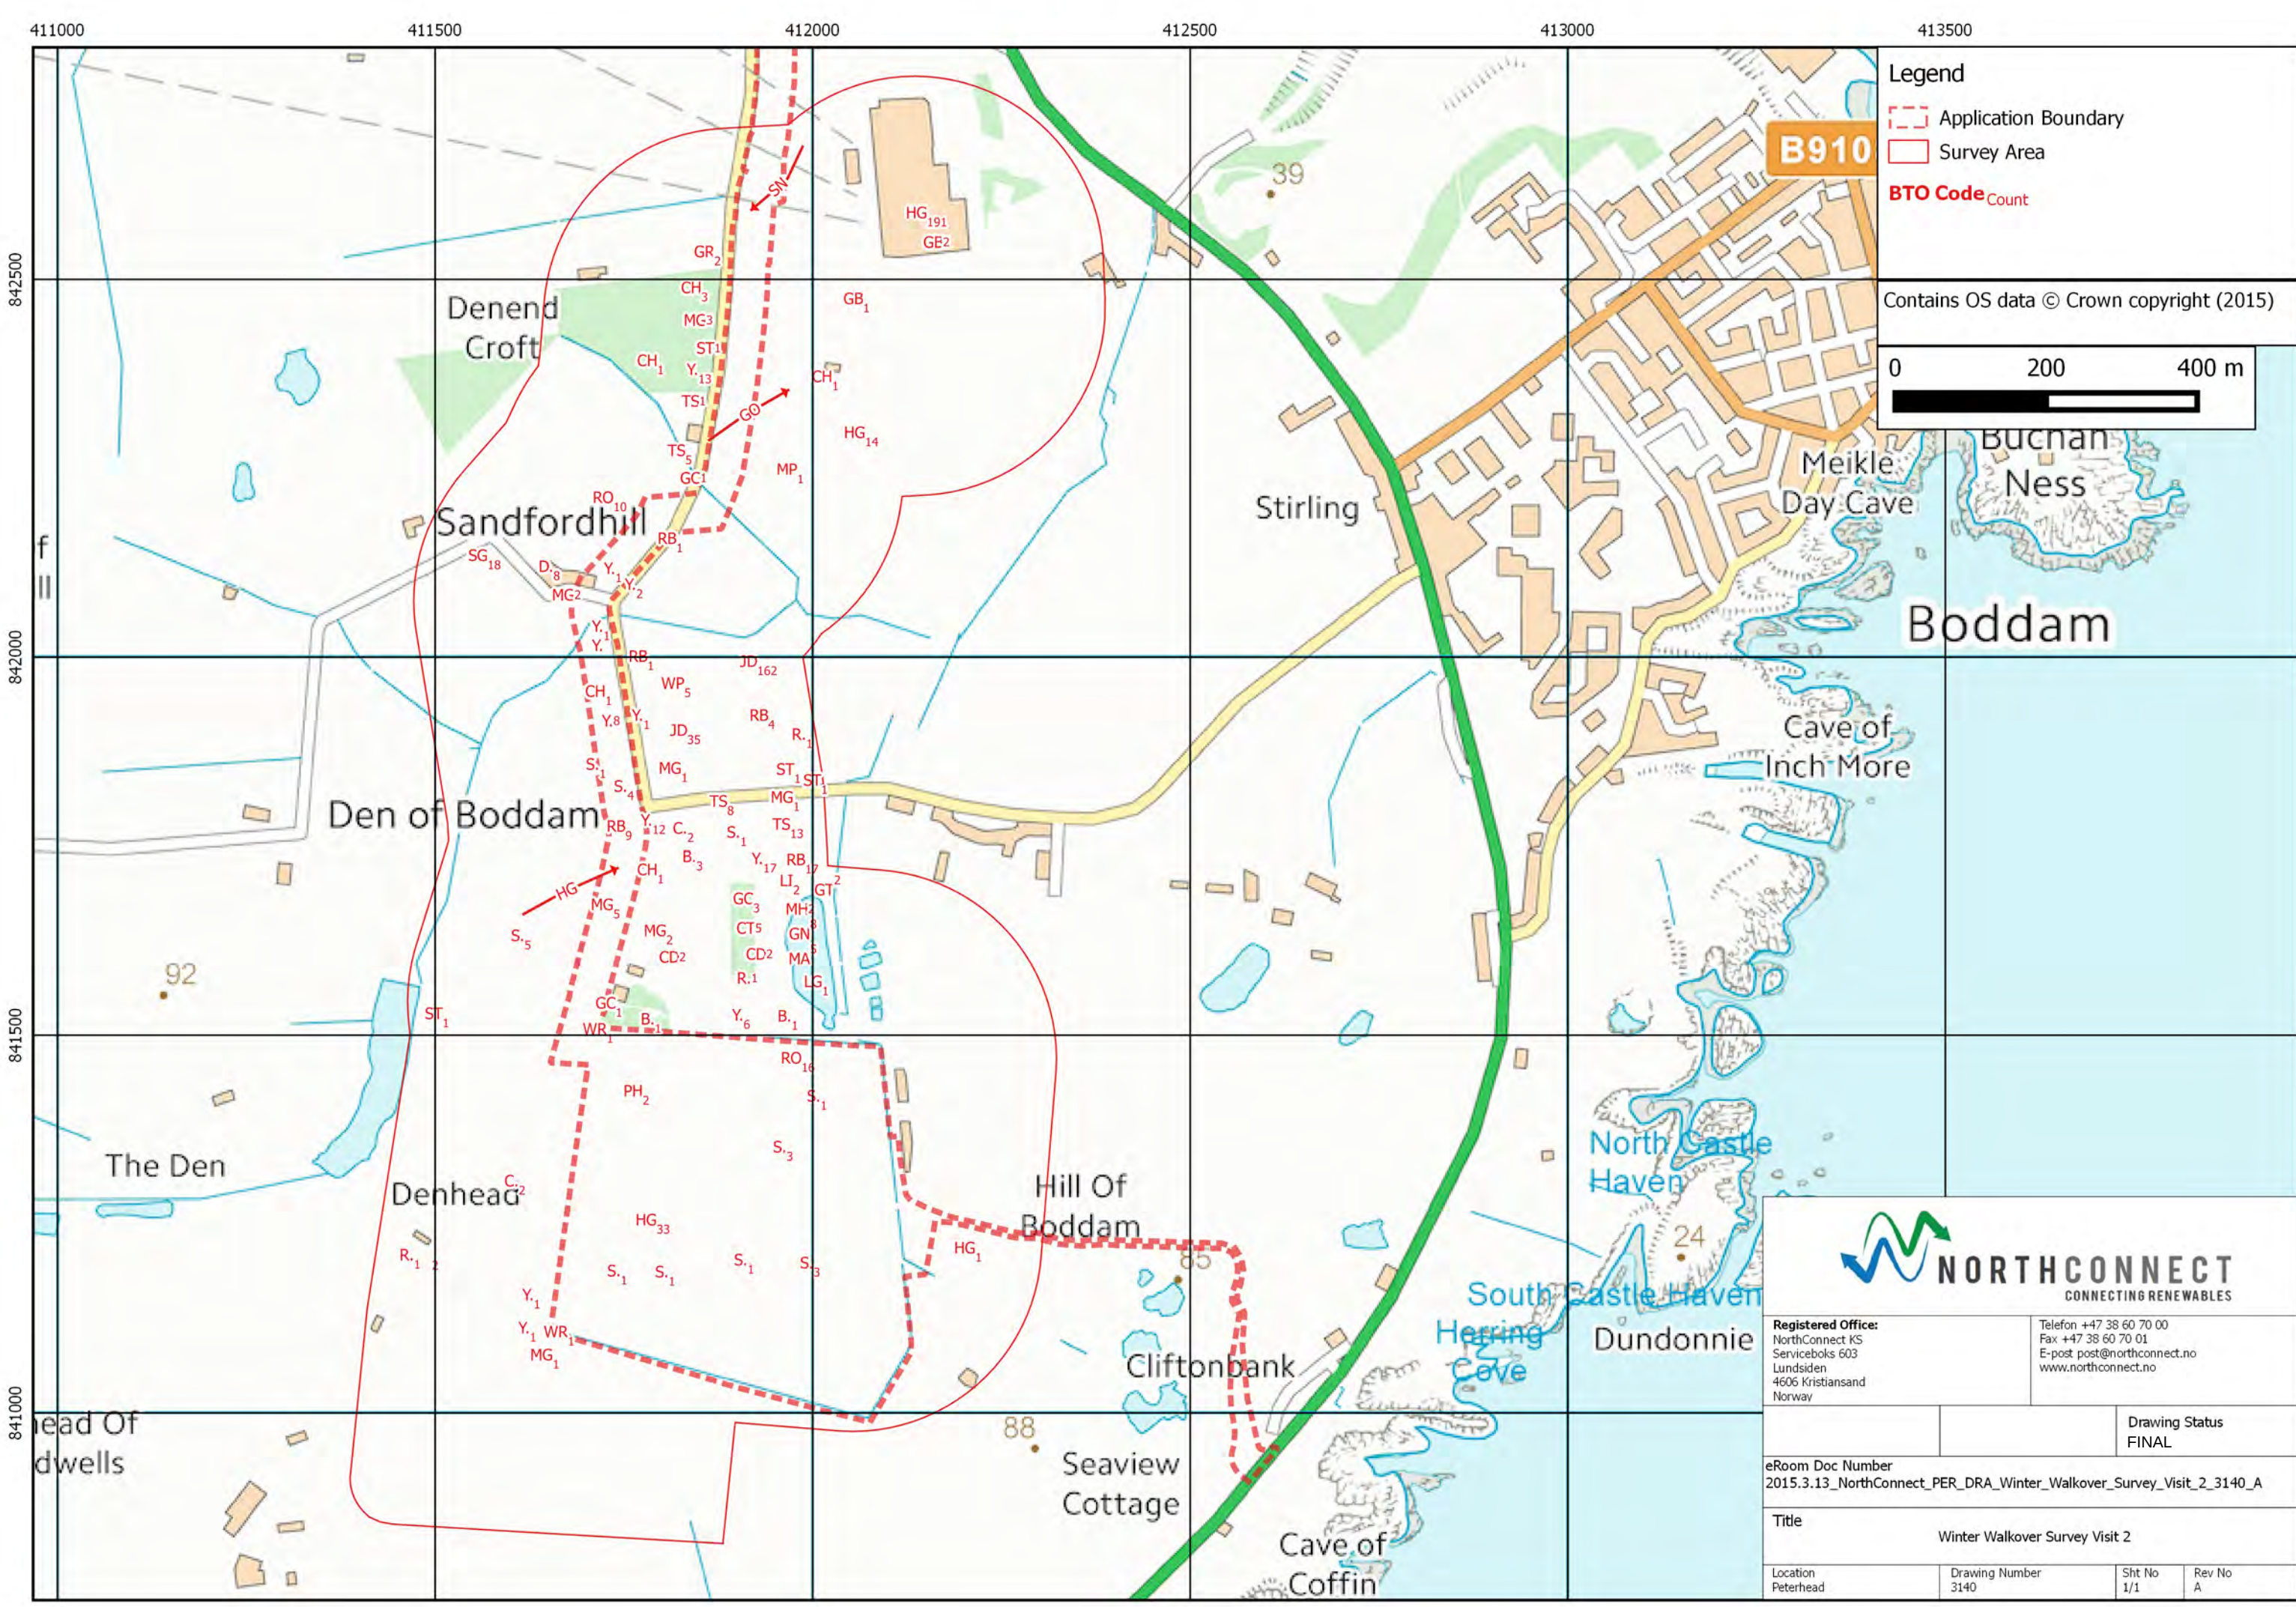

Legend

- Application Boundary
- Survey Area
- BTO Code Count

Contains OS data © Crown copyright (2015)


0 200 400 m

**NORTHCONNECT**
CONNECTING RENEWABLES

Registered Office:
NorthConnect KS
Serviceboks 603
Lundsiden
4606 Kristiansand
Norway

Telefon +47 38 60 70 00
Fax +47 38 60 70 01
E-post post@northconnect.no
www.northconnect.no

Drawing Status FINAL	
eRoom Doc Number 2015.3.13_NorthConnect_PER_DRA_Winter_Walkover_Survey_Visit_2_3140_A	
Title Winter Walkover Survey Visit 2	
Location Peterhead	Drawing Number 3140
Sht No 1/1	Rev No A

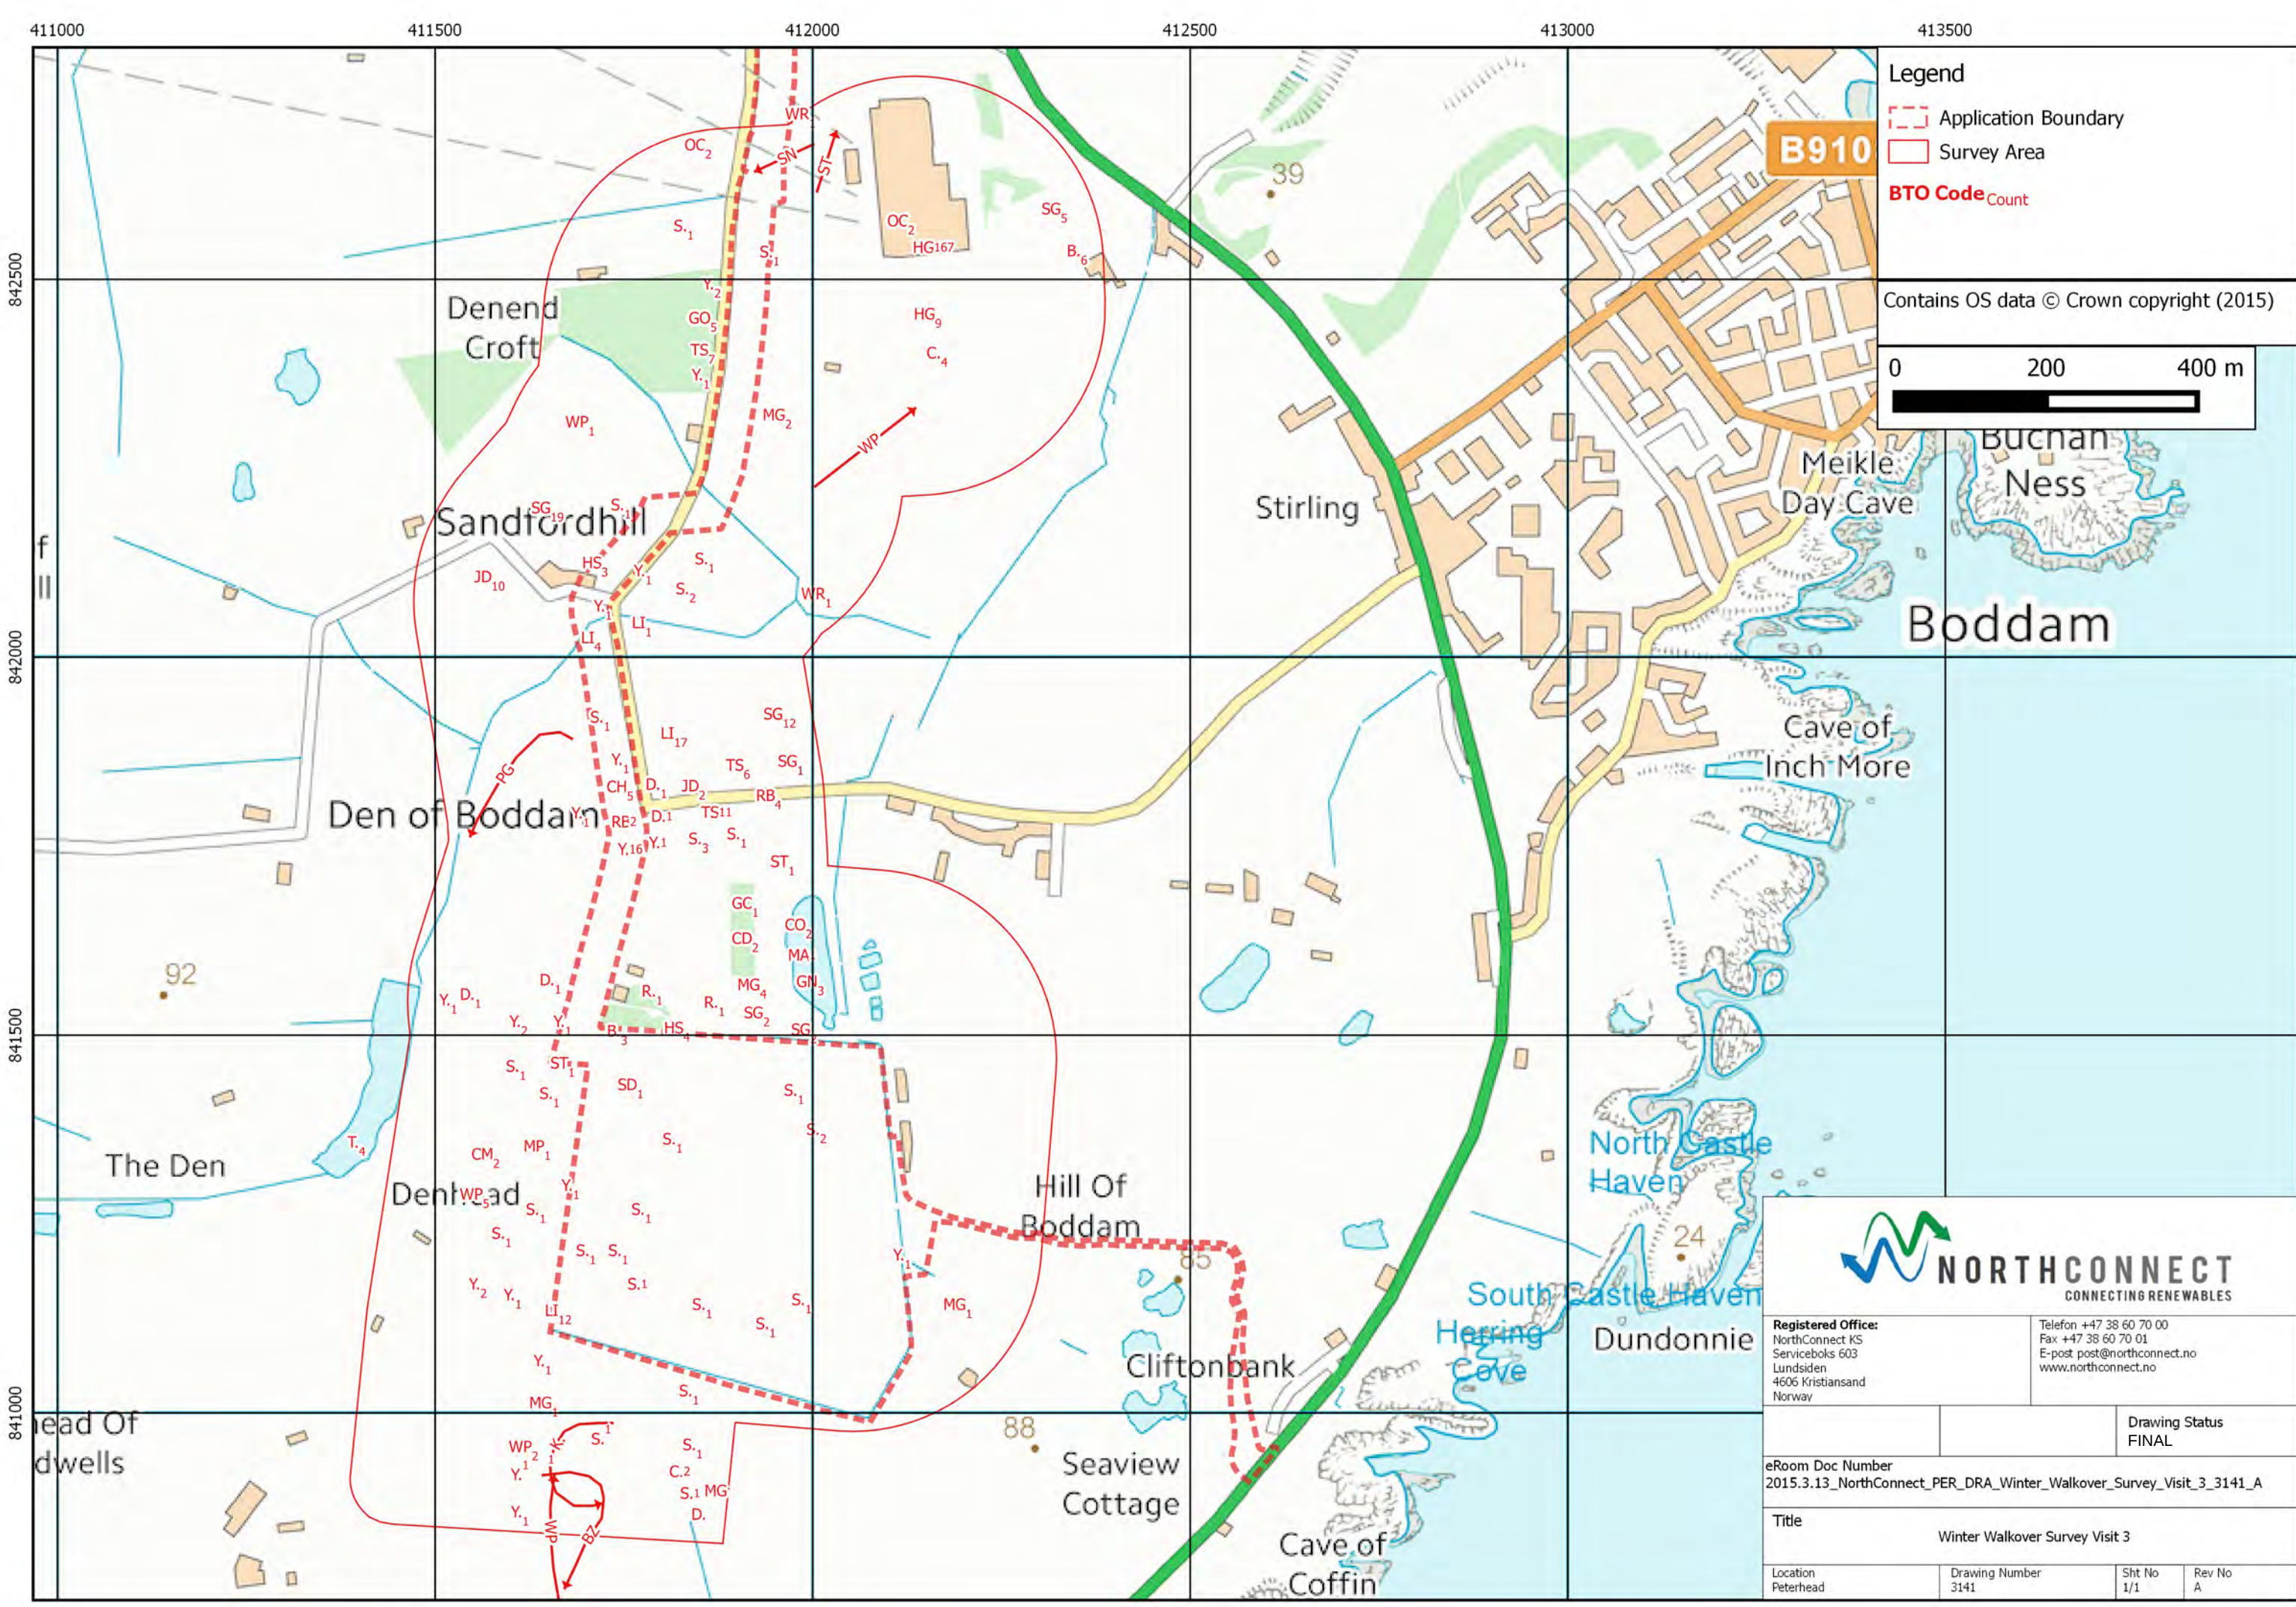

411000


411500

412000

412500

842500


842000

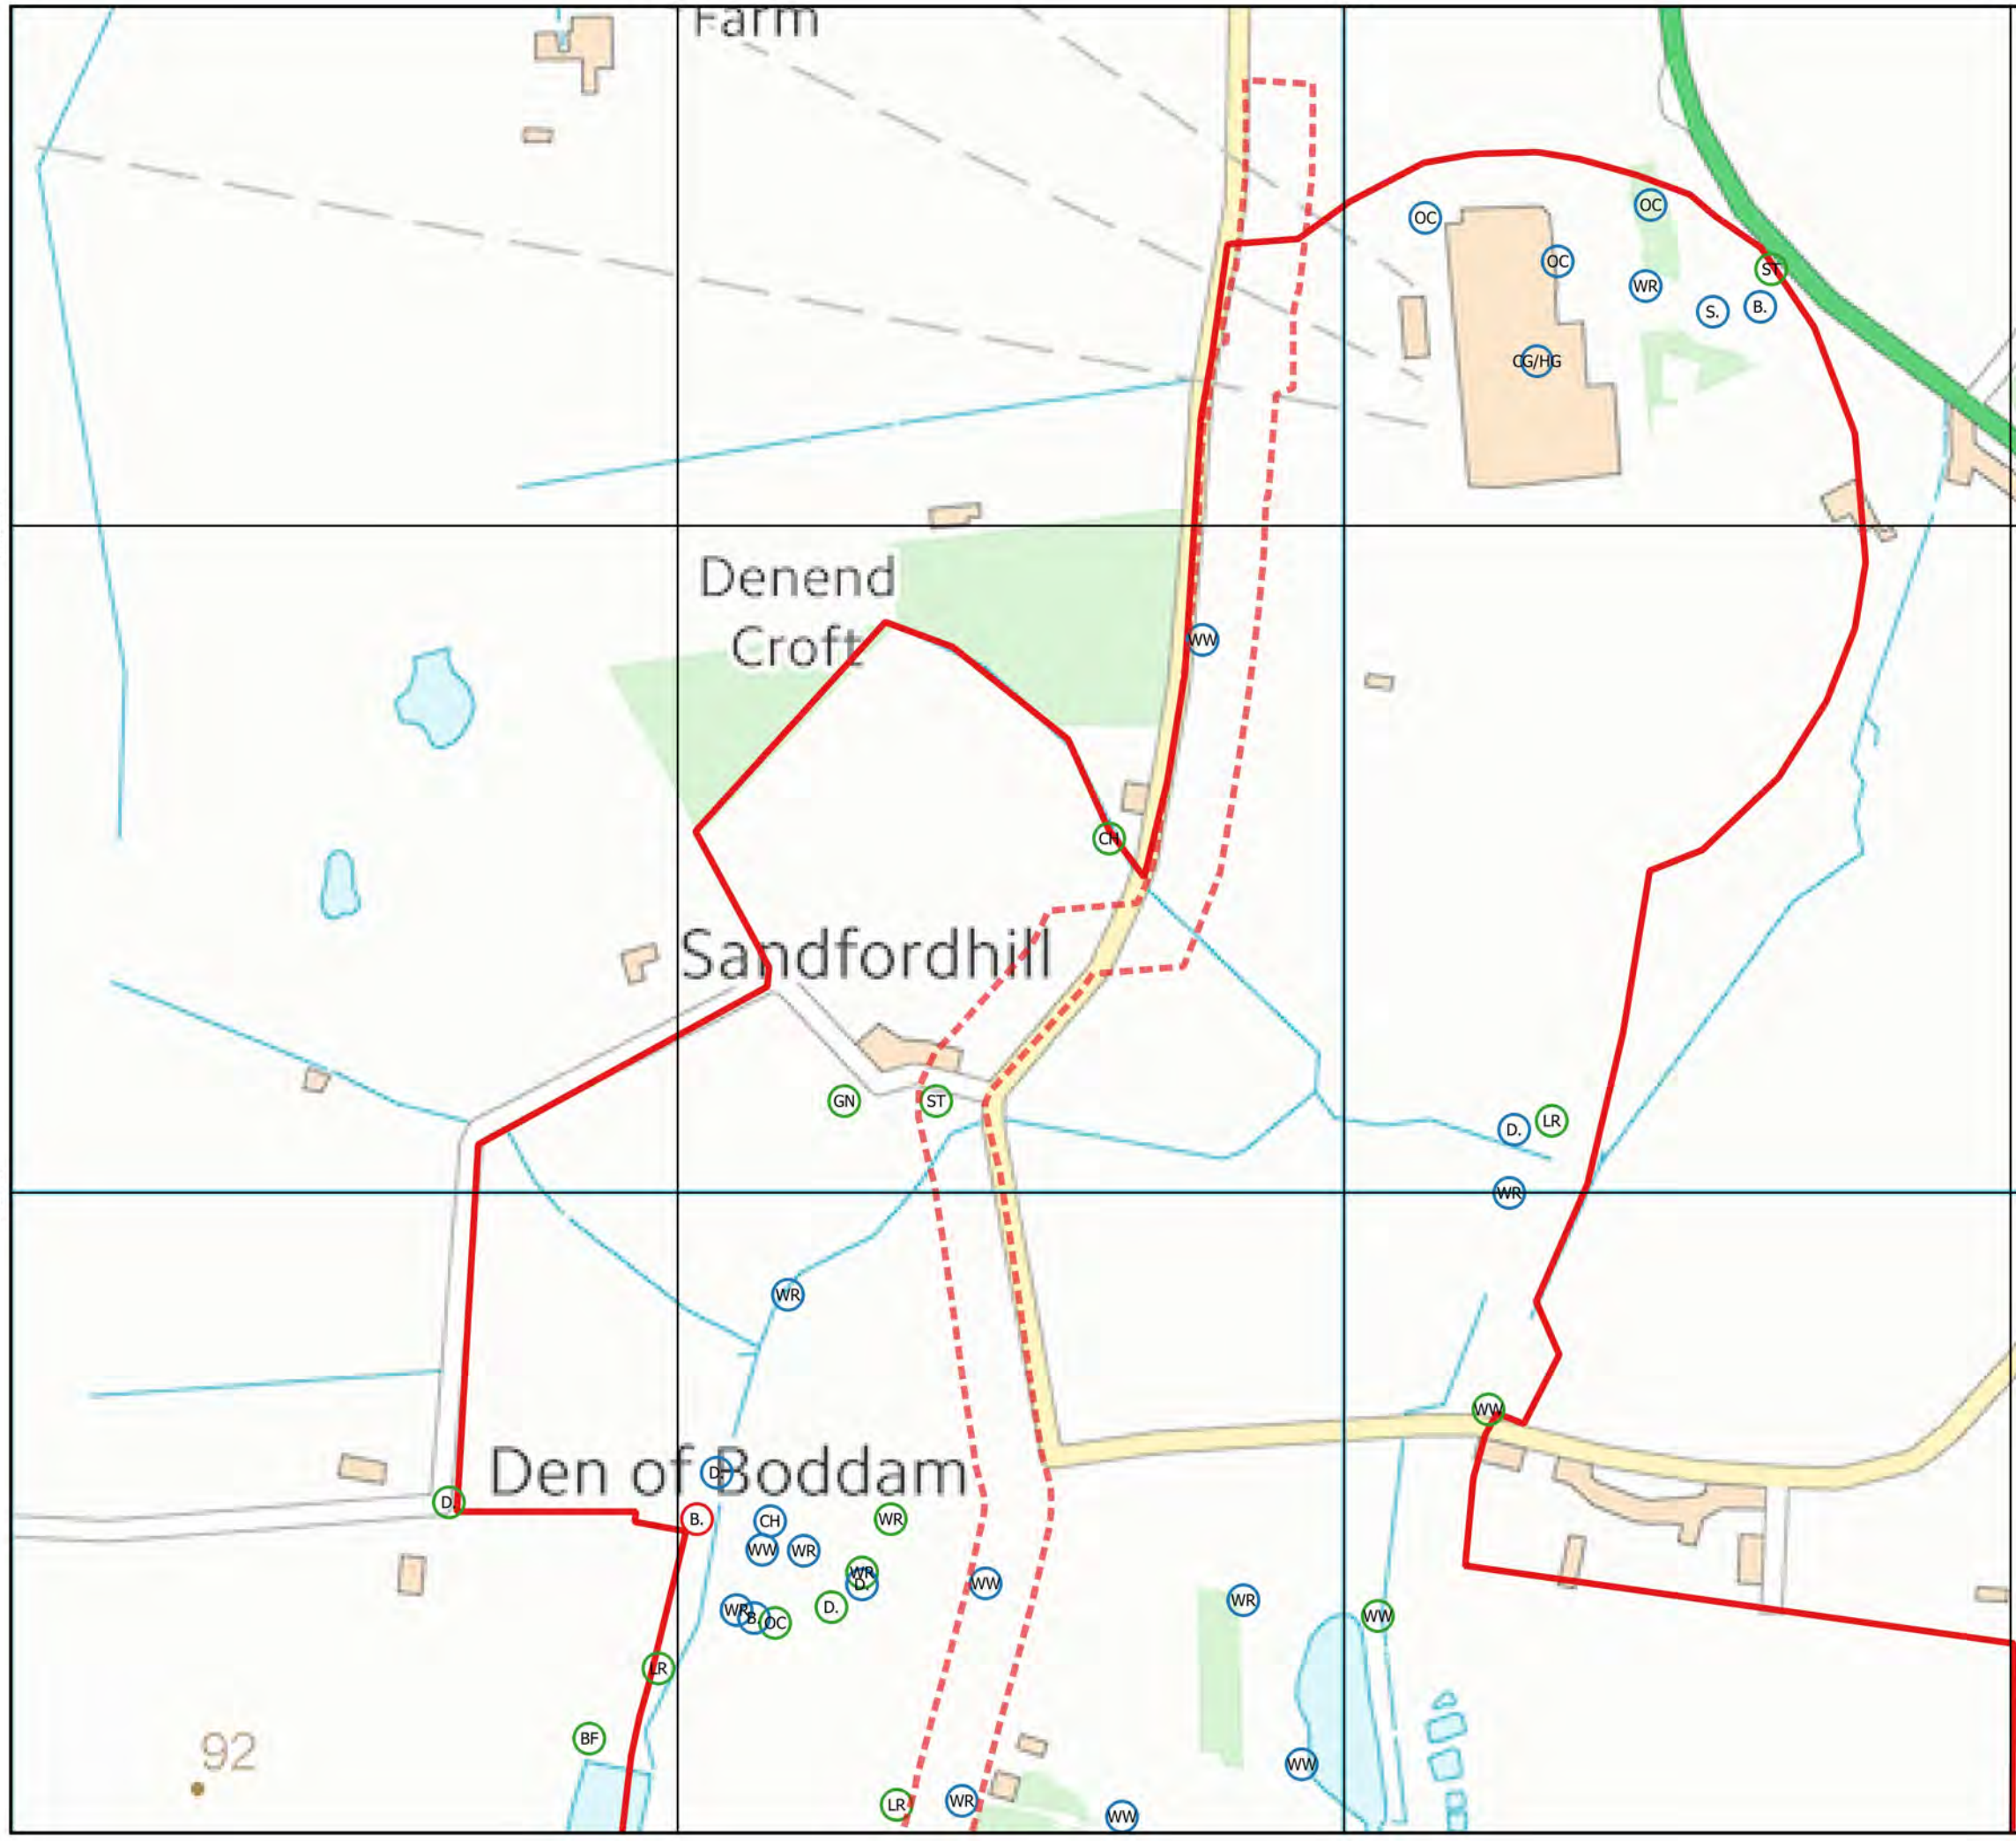

Legend

- Application Boundary
- Survey Area
- BBS 2014 Secondary Species
 - Present (non-breeding)
 - Confirmed
 - Possible
 - Probable

Contains OS data © Crown copyright (2015)

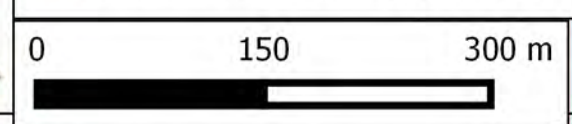

- B. - Common blackbird
- BF - Common bullfinch
- CG/HG - Common gull/Herring gull
- CH - Chaffinch
- CU - Curlew
- D. - Dunnock
- GN - Greenfinch
- LR - Lesser redpoll
- OC - Oystercatcher
- S. - Skylark
- ST - Song thrush
- WH - Song thrush
- WH - Whitethroat
- WR - Whitethroat
- WR - Wren
- WW - Willow warbler




Registered Office: NorthConnect KS Serviceboks 603 Lundsiden 4606 Kristiansand Norway		Telefon +47 38 60 70 00 Fax +47 38 60 70 01 E-post post@northconnect.no www.northconnect.no	
eRoom Doc Number 2015.4.1_NorthConnect_PER_DRA_Breeding_Bird_Survey_Secondary_Species_North_3146_A		Drawing Status FINAL	
Title BBS Results Secondary Species - North			
Location Peterhead	Drawing Number 3146	Sht No 1/1	Rev No A

411500

412000

412500

413000

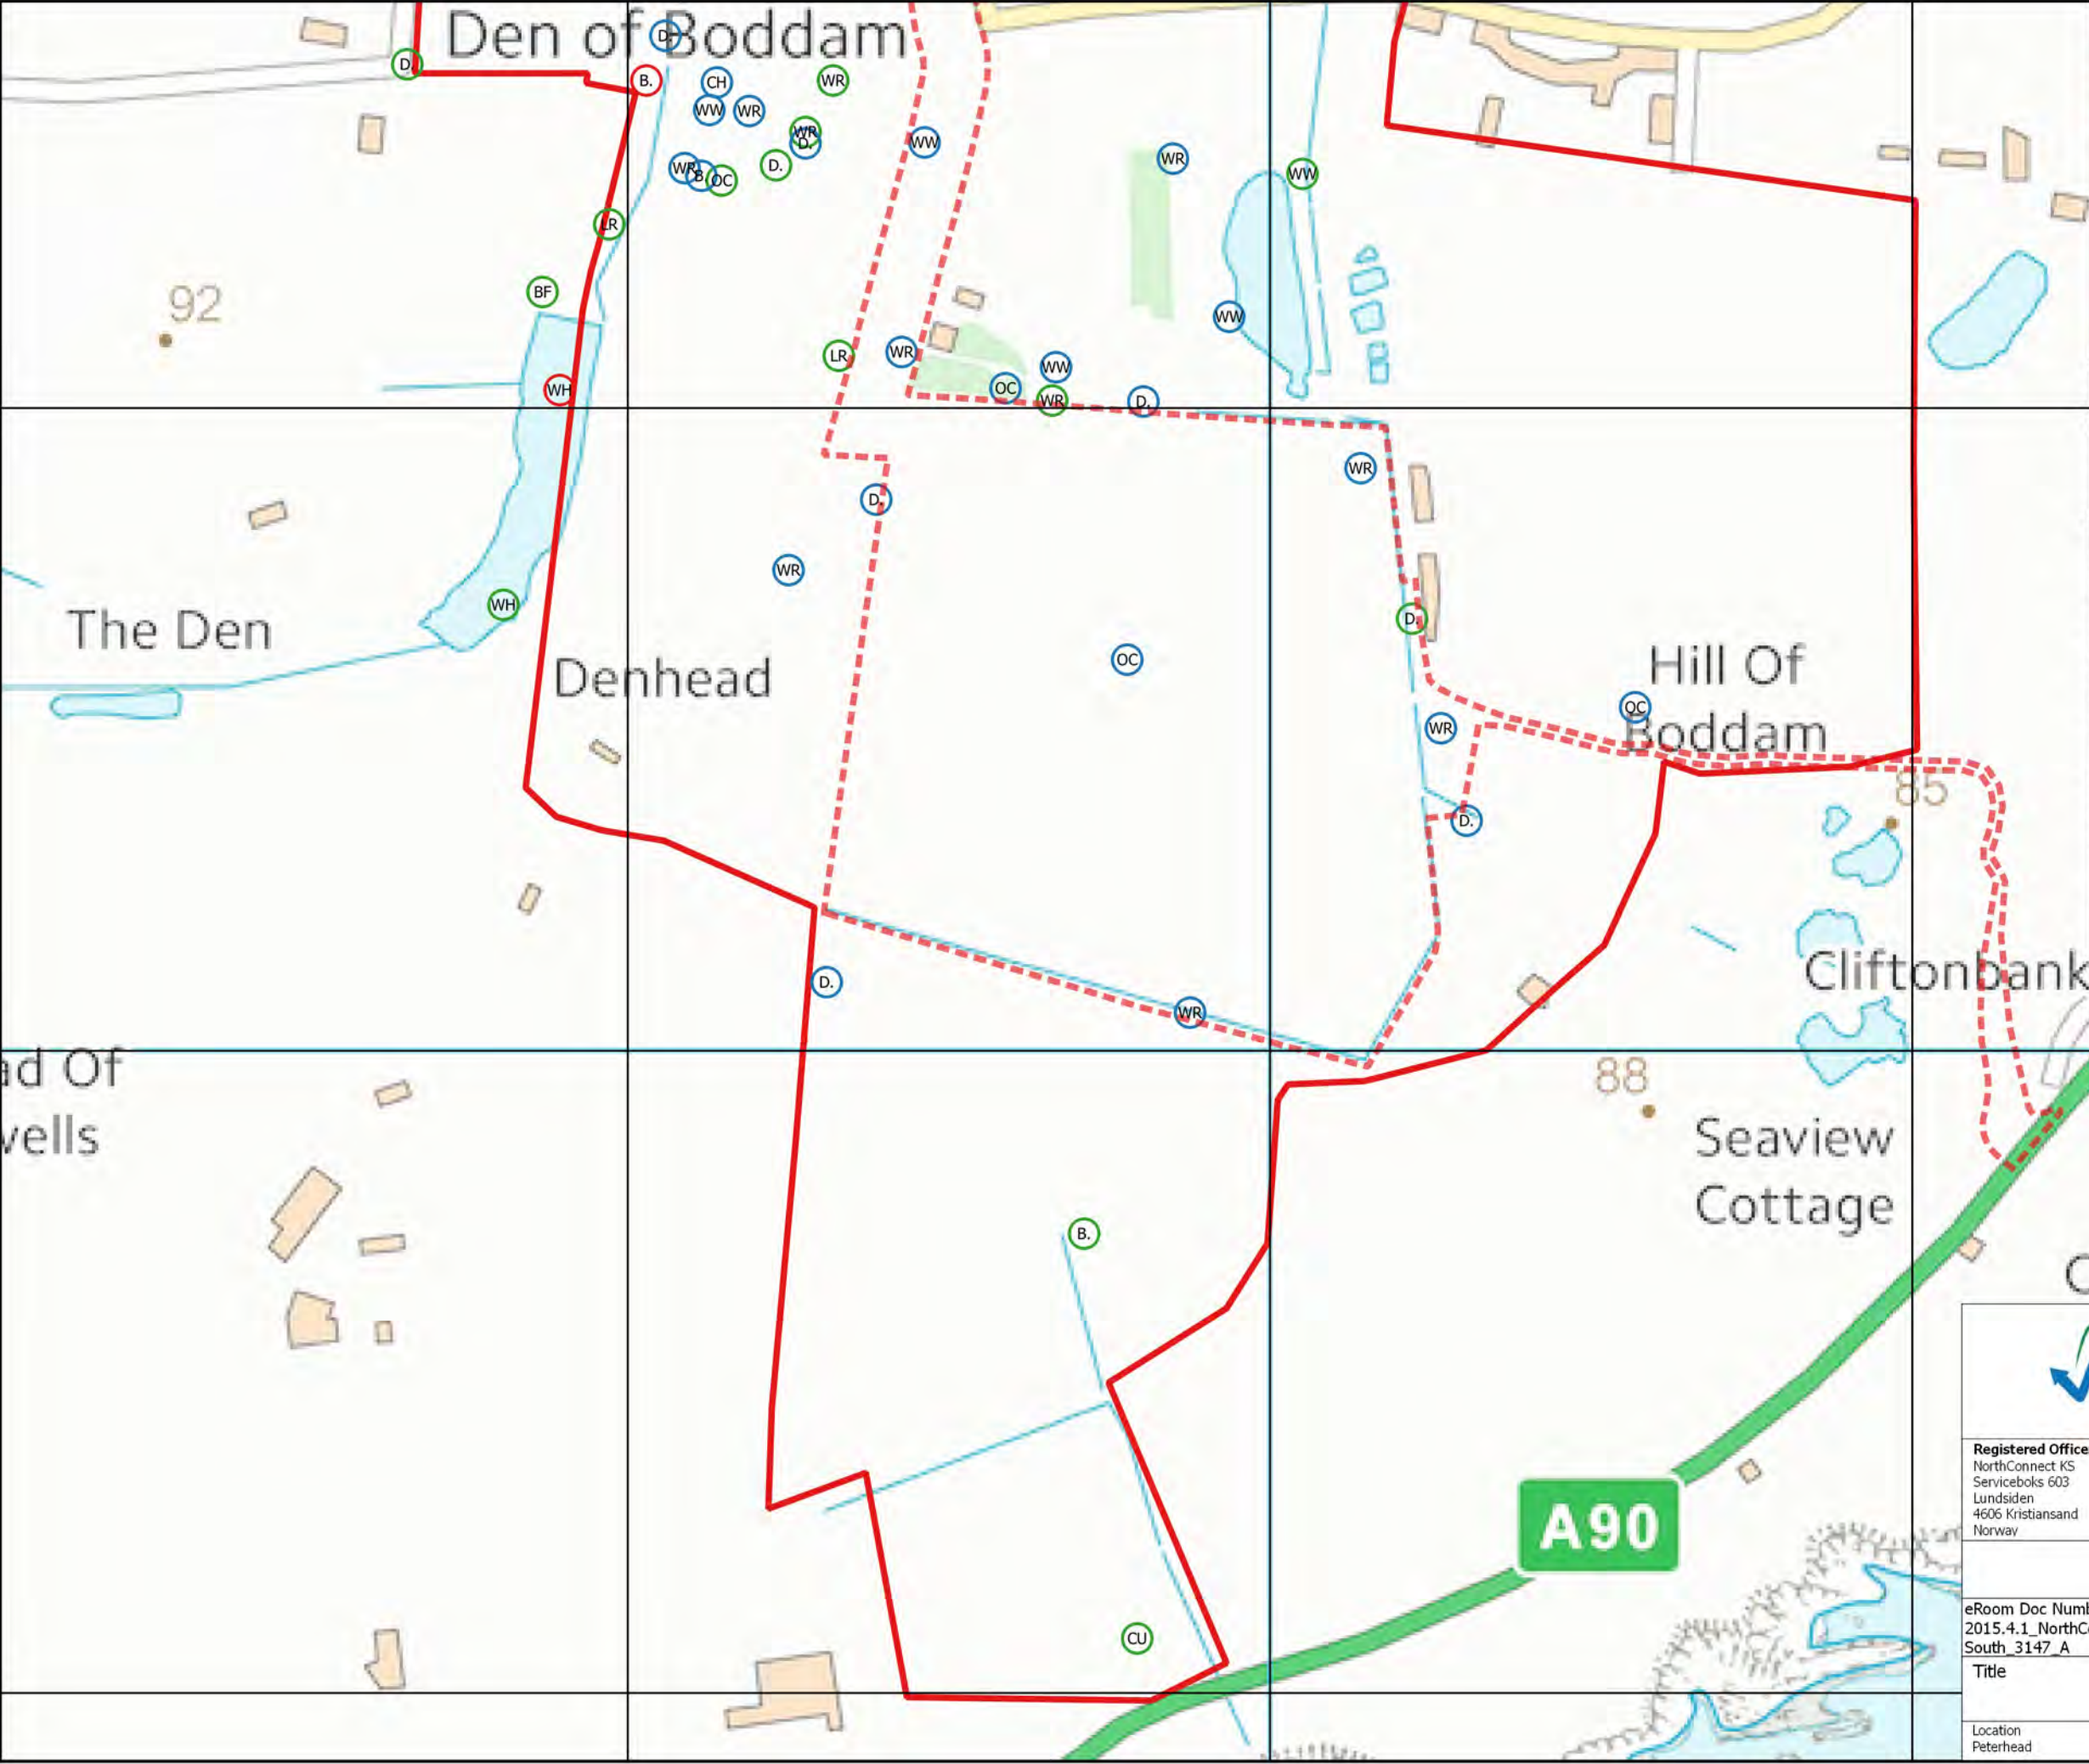

Legend

Application Boundary

Survey Area

BBS 2014 Secondary Species

Present (non-breeding)

Confirmed

Possible

Probable

Contains OS data © Crown copyright (2015)

0 150 300 m

- B. - Common blackbird
BF - Common bullfinch
CG/HG - Common gull/Herring gull
CH - Chaffinch
CU - Curlew
D. - Dunnock
GN - Greenfinch
LR - Lesser redpoll
OC - Oystercatcher
S. - Skylark
ST - Song thrush
WH - Whitethroat
WR - Wren
WW - Willow warbler



Registered Office:

NorthConnect KS
Serviceboks 603
Lundsiden
4606 Kristiansand
Norway

Telefon +47 38 60 70 00
Fax +47 38 60 70 01
E-post post@northconnect.no
www.northconnect.no

Drawing Status
FINAL

eRoom Doc Number
2015.4.1_NorthConnect_PER_DRA_Breeding_Bird_Survey_Secondary_Species_South_3147_A



Title
BBS Results Secondary Species - South

Location
Peterhead



Drawing Number
3147

Sht No
1/1

Rev No
A

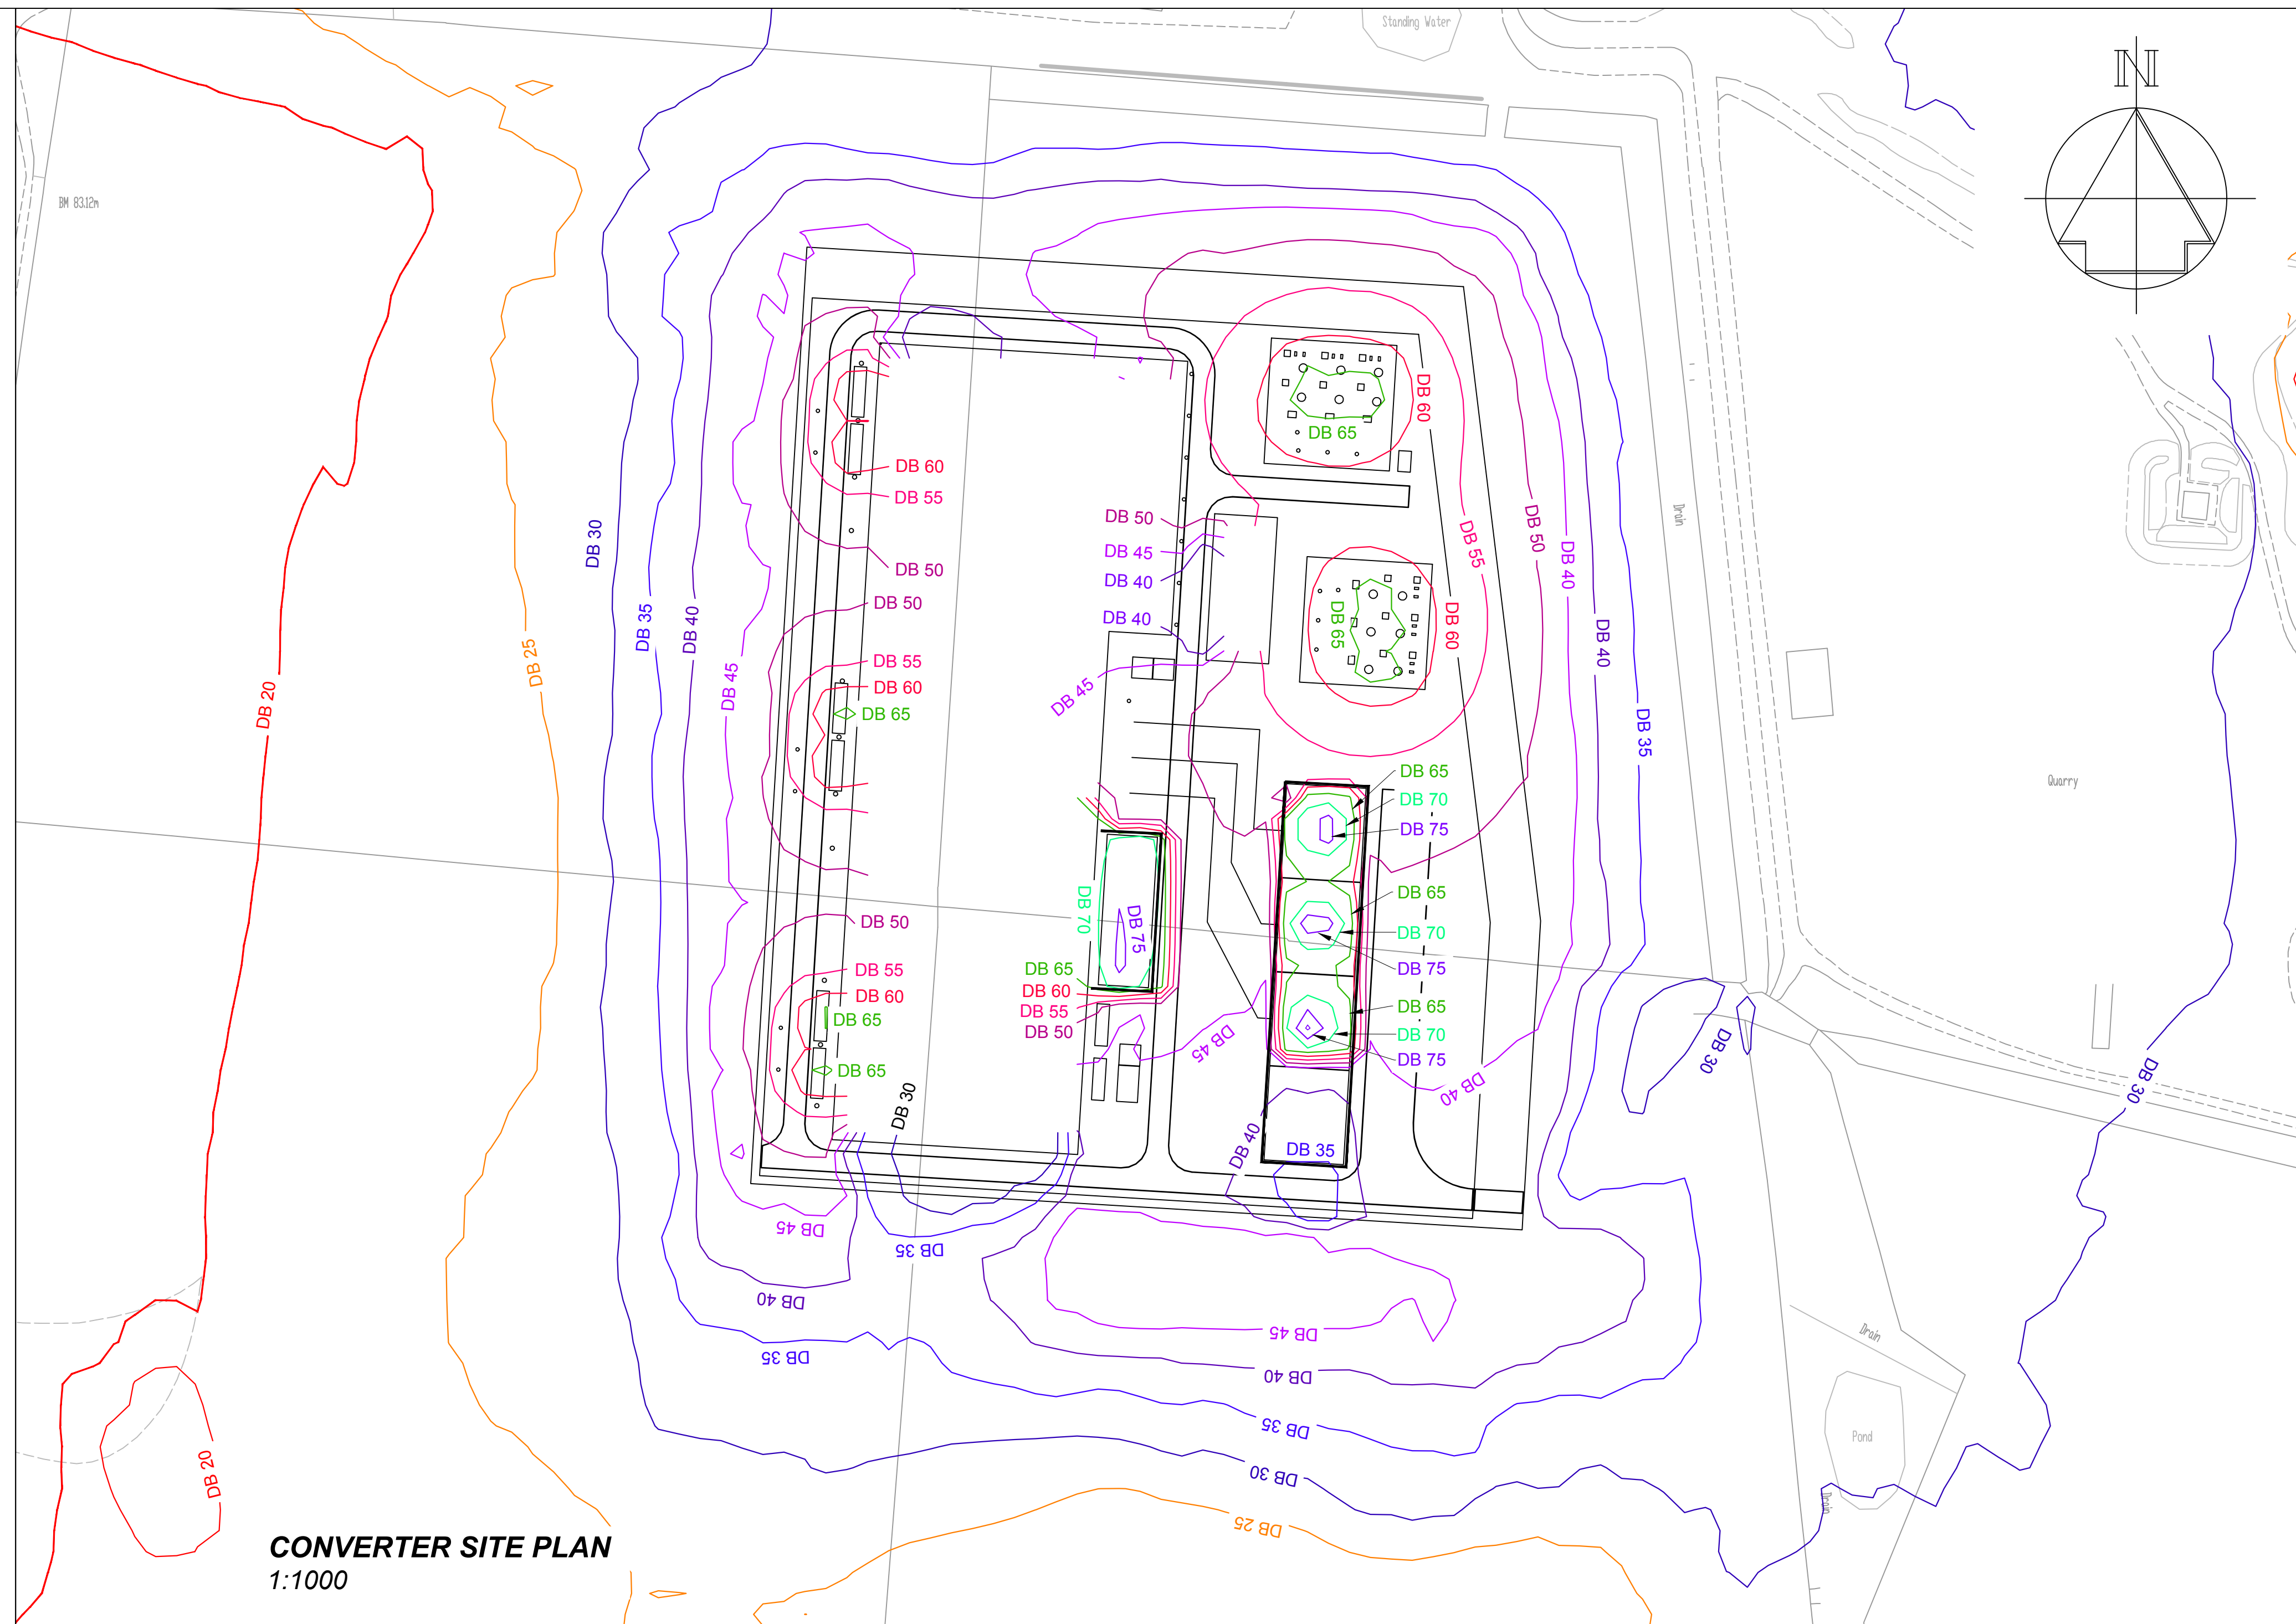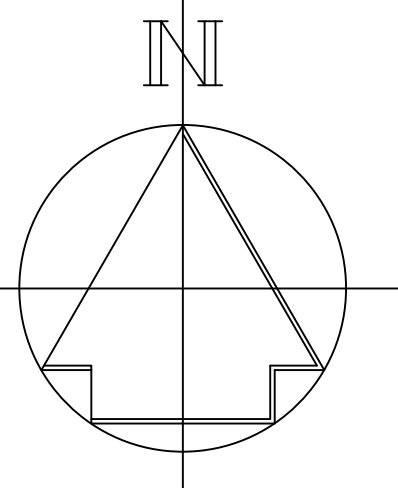

CONVERTER SITE PLAN
1:1000

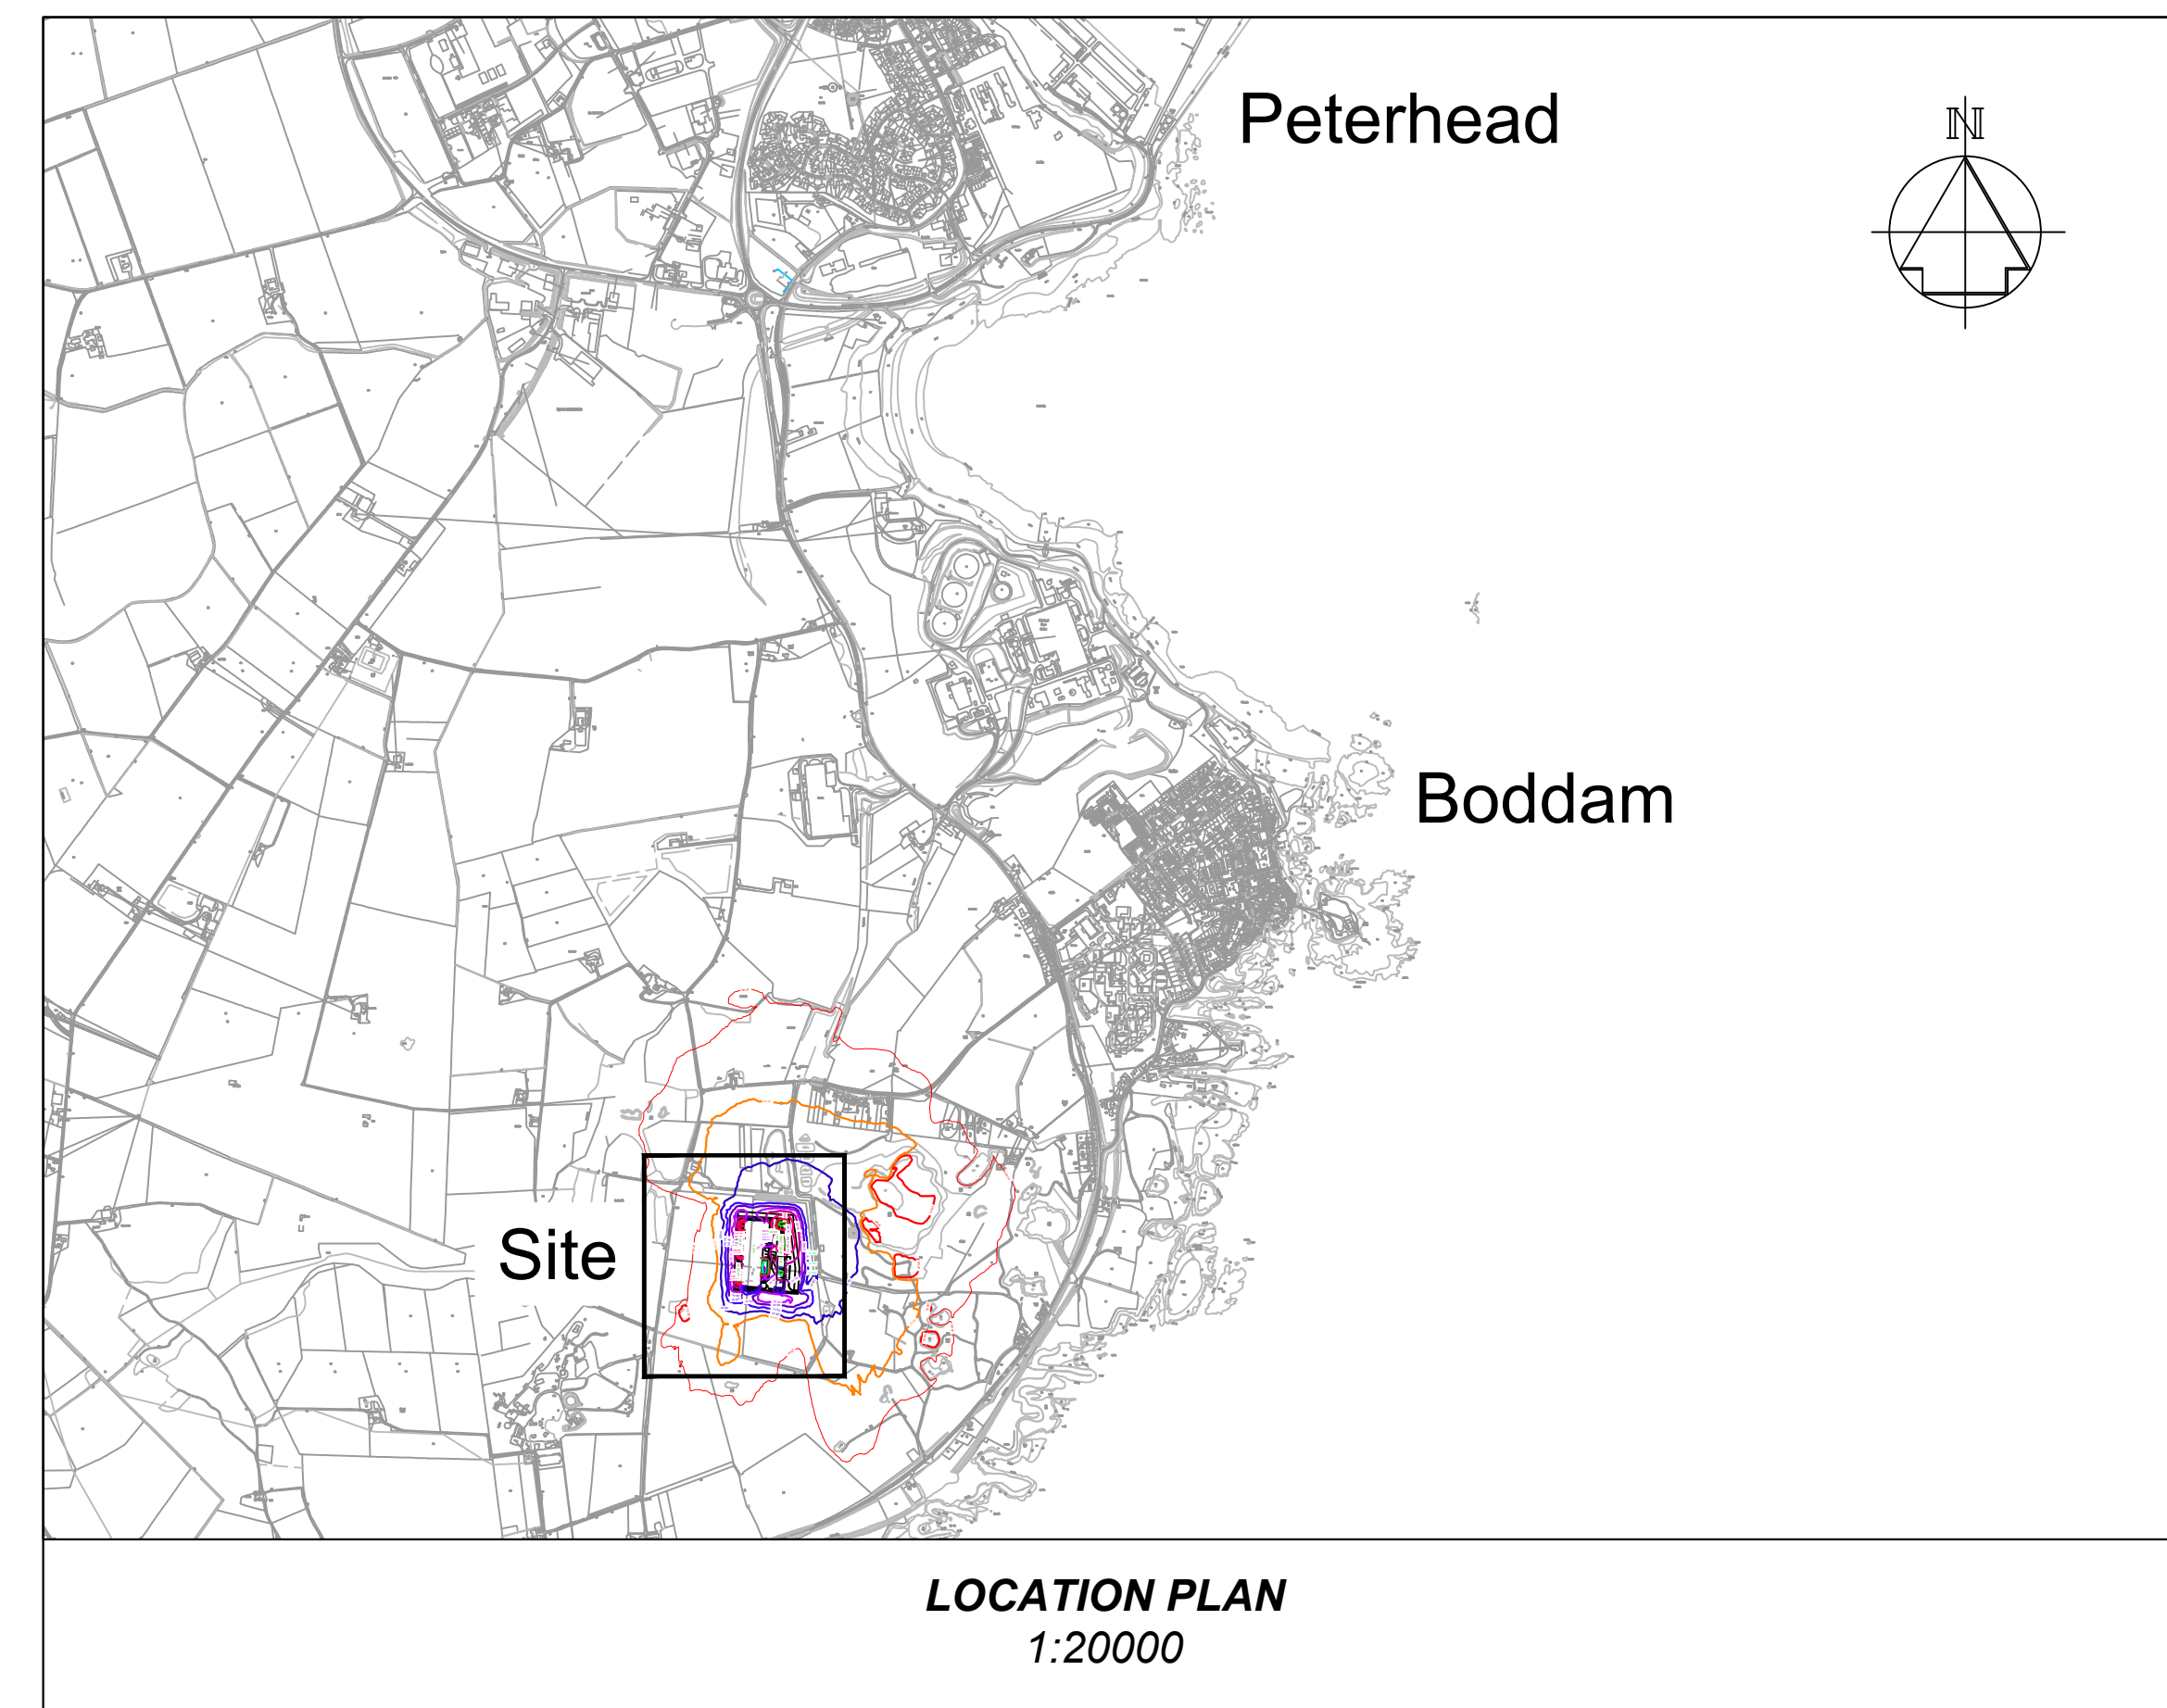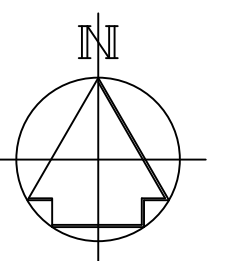

LOCATION PLAN
1:20000

A0



Registered Office:
NorthConnect KS
Serviceboks 603
Lundsiden
4606 Kristiansand
Norway

Telefon +47 38 60 70 00
Fax +47 38 60 70 01
E-post: post@northconnect.no
www.northconnect.no



Drawing Status:
FOR INFORMATION

eRoom Doc Number:
2015.3.24_Northconnect_PER_DRA_Noise Contours_3144_A

Title:
Noise Contours

Location BODDAM	Drawing Number 3144	Sht No 01	Rev No A
--------------------	------------------------	--------------	-------------

- KEY:
- RIGID & REFLECTIVE SOUND BARRIER
 - DB20
 - DB25
 - DB30
 - DB35
 - DB40
 - DB45
 - DB50
 - DB55
 - DB60
 - DB65
 - DB70
 - DB75
 - DB80

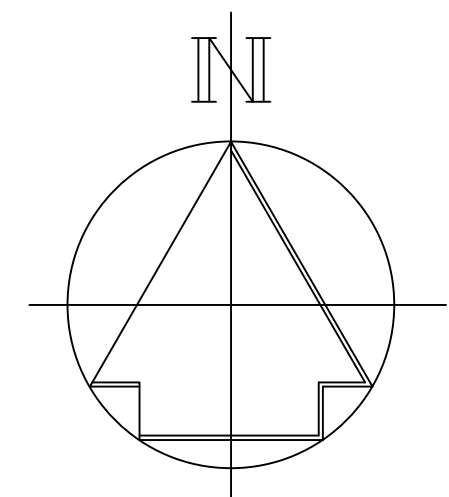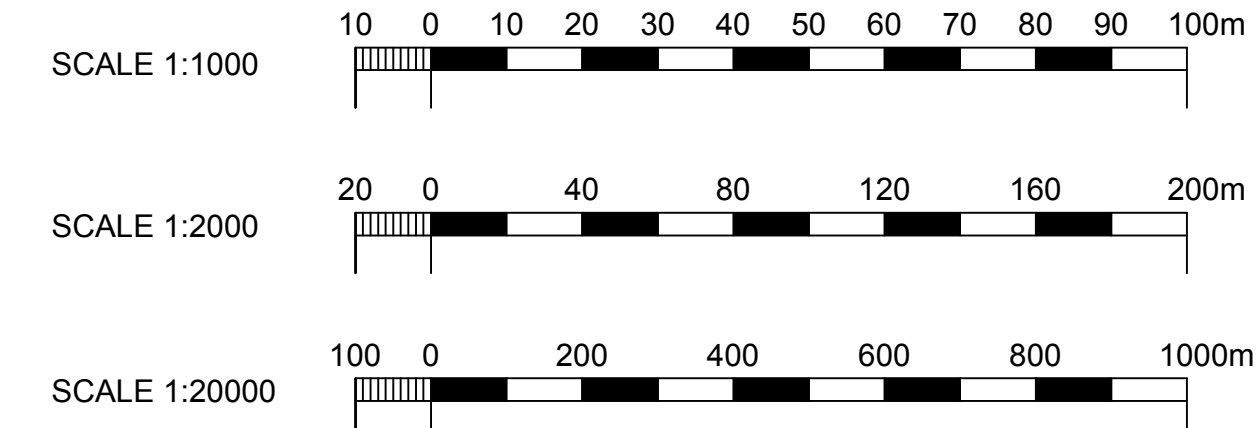

SITE PLAN
1:2000

